


	STATE	PROJECT NO.	SECTION NO.	SHEET NO.
	ND	PROJECT NUMBER	170	4

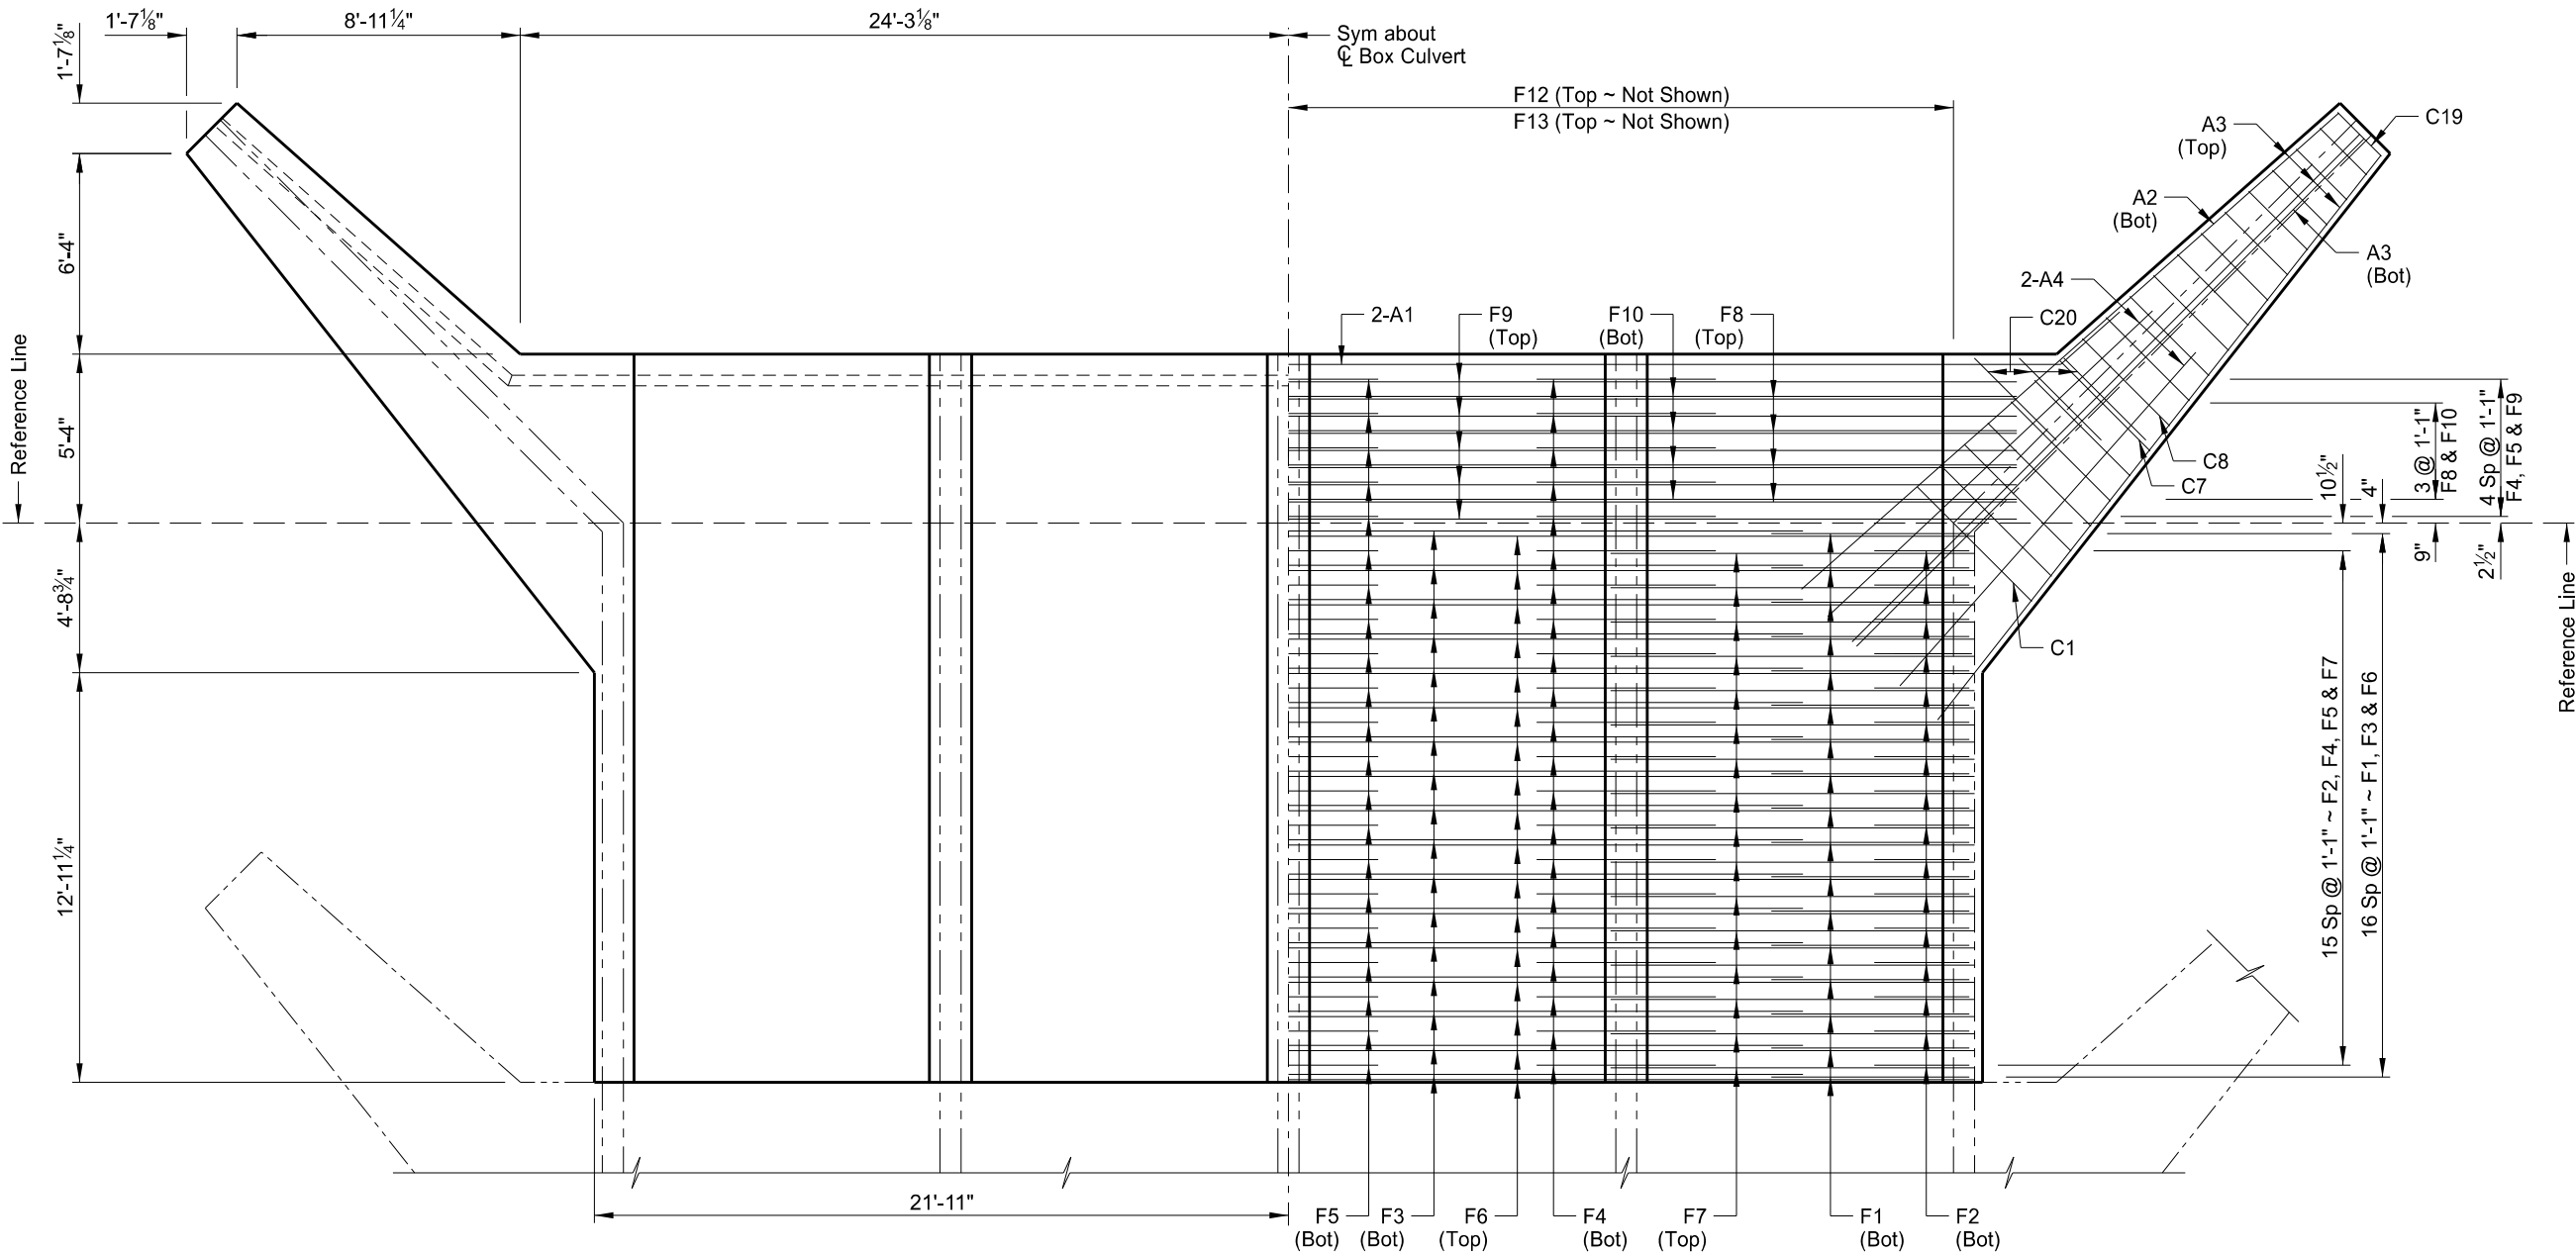

(SHOWING DIMENSIONS)

FLOOR PLAN

(SHOWING REINFORCING)

This drawing
is preliminary
and not for
construction or
implementation
purposes.

LOCATION	
FLOOR DETAIL	
DRAWING NO.	00-000.000-4