
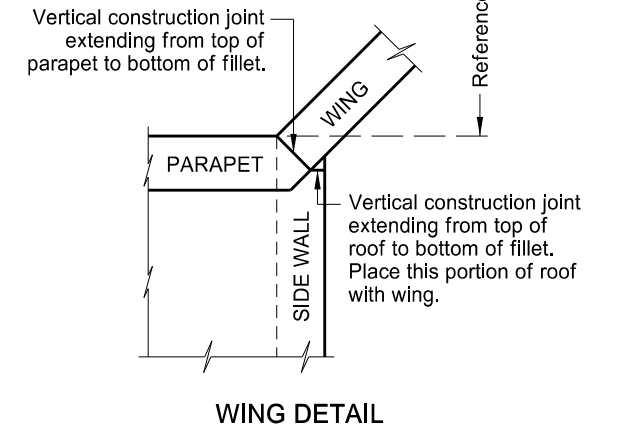


STATE	PROJECT NO.	SECTION NO.	SHEET NO.
ND	PROJECT NUMBER	170	6

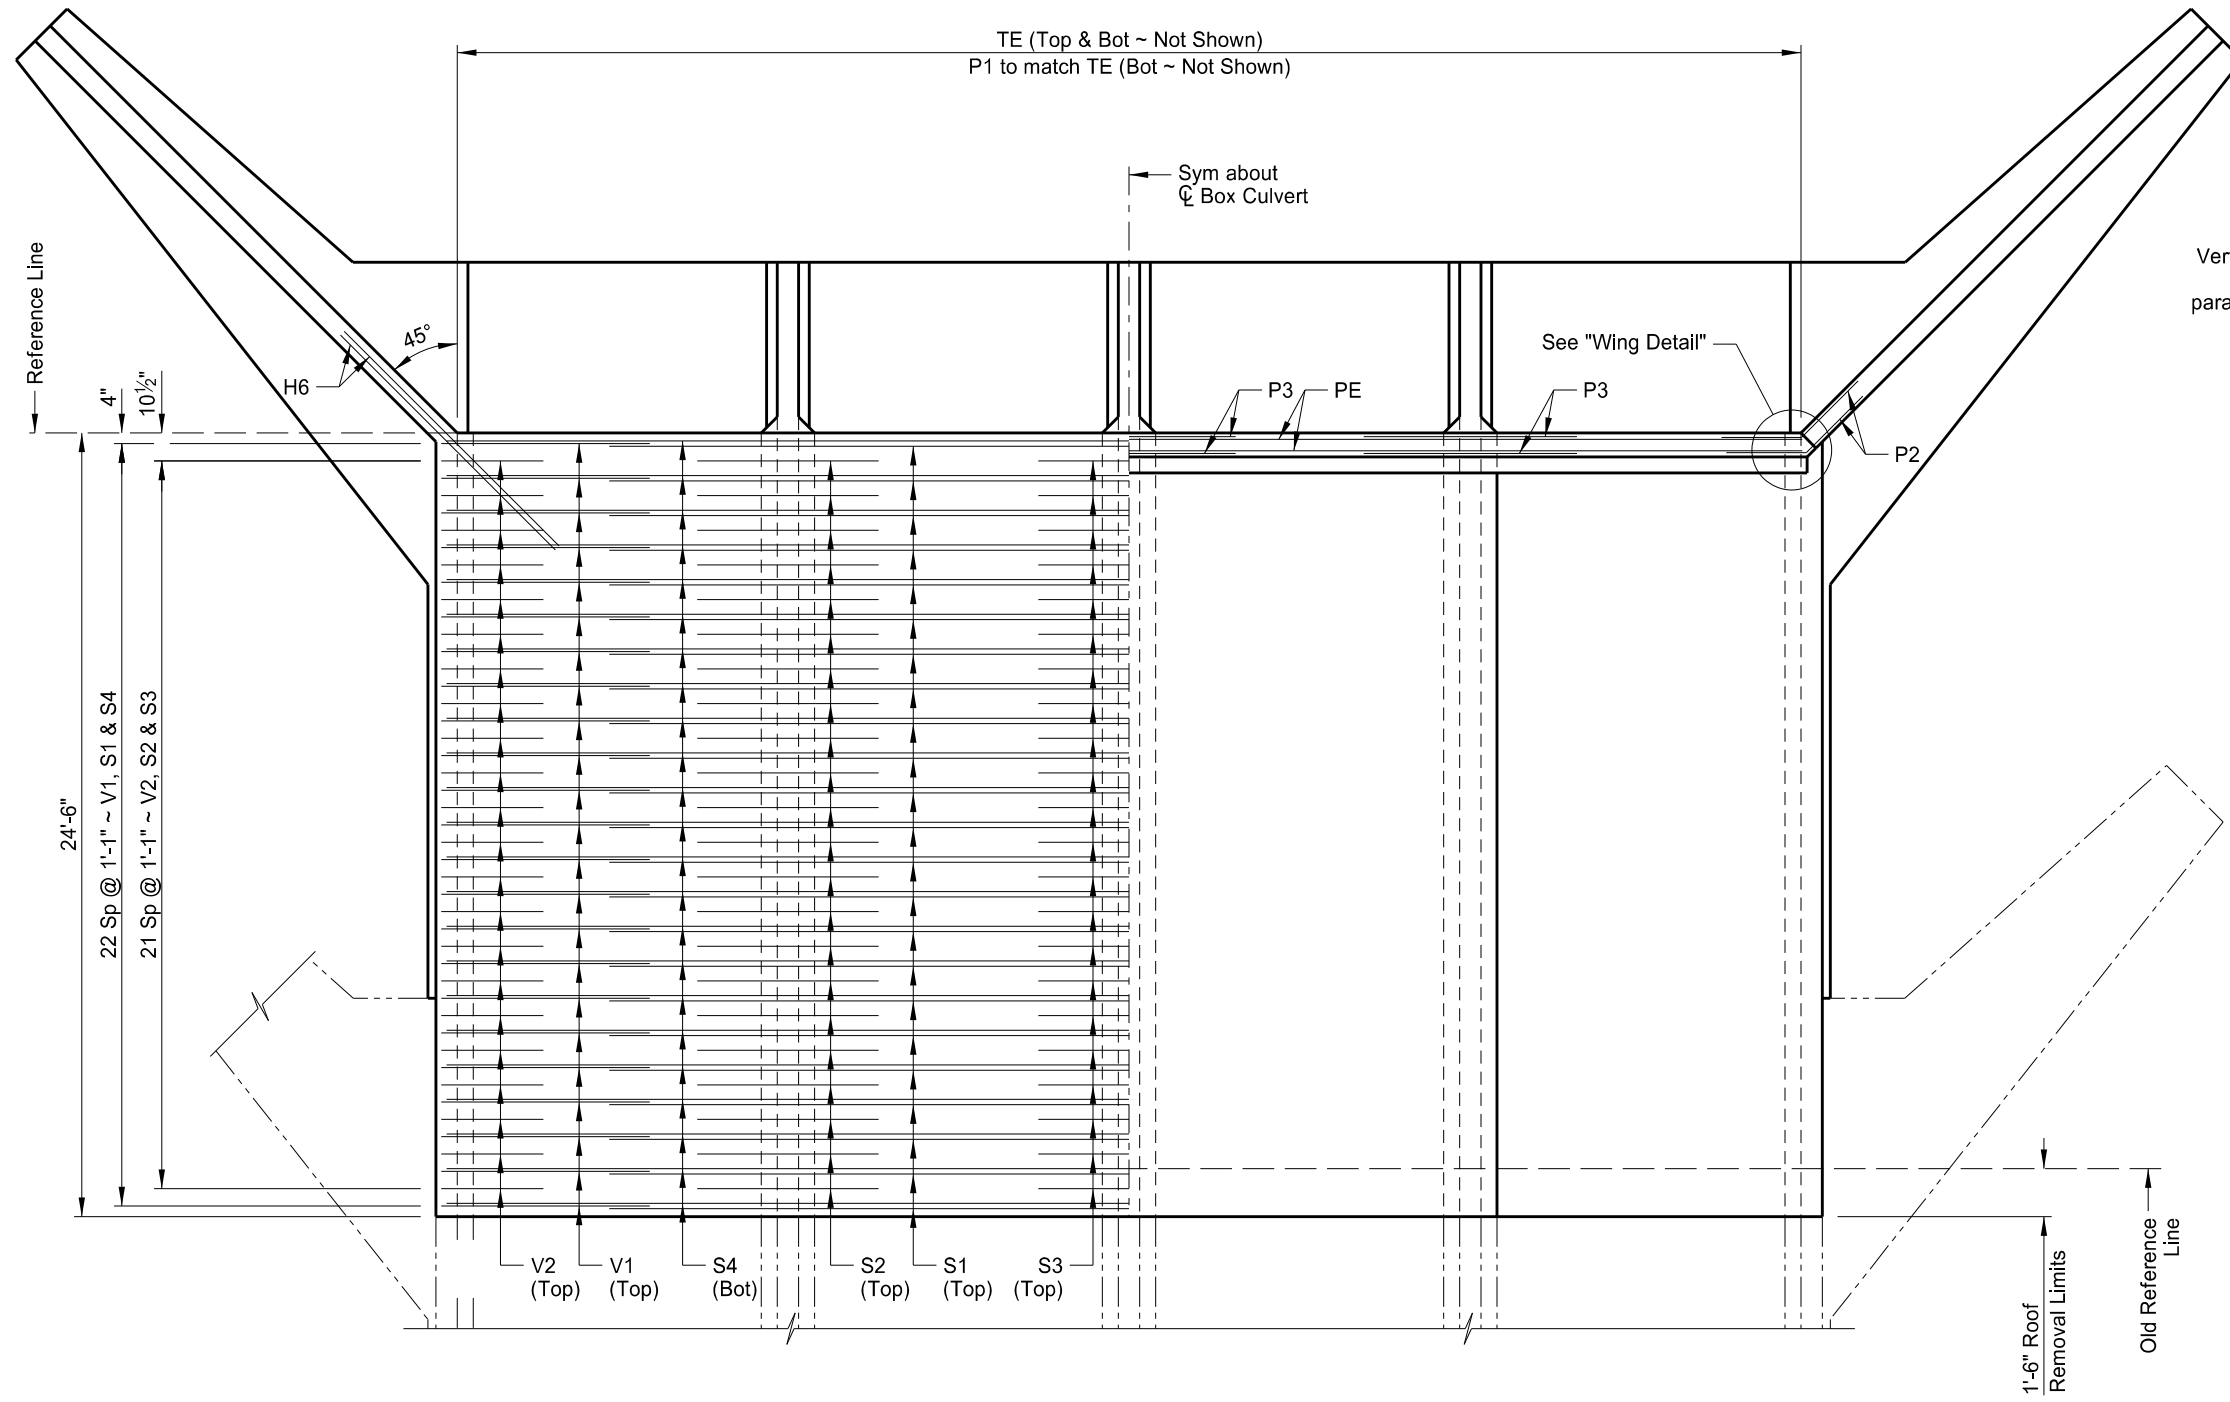

(SHOWING ROOF REINFORCING)

(SHOWING PARAPET REINFORCING)

ROOF PLAN

This drawing is preliminary and not for construction or implementation purposes.

Title A1	Title A2
Title B1	Title B2
Title C1	Title C2
DRAWING NO.	00-000.000-6