


STATE	PROJECT NUMBER	SECTION NO.	SHEET NO.
ND	project number	170	8

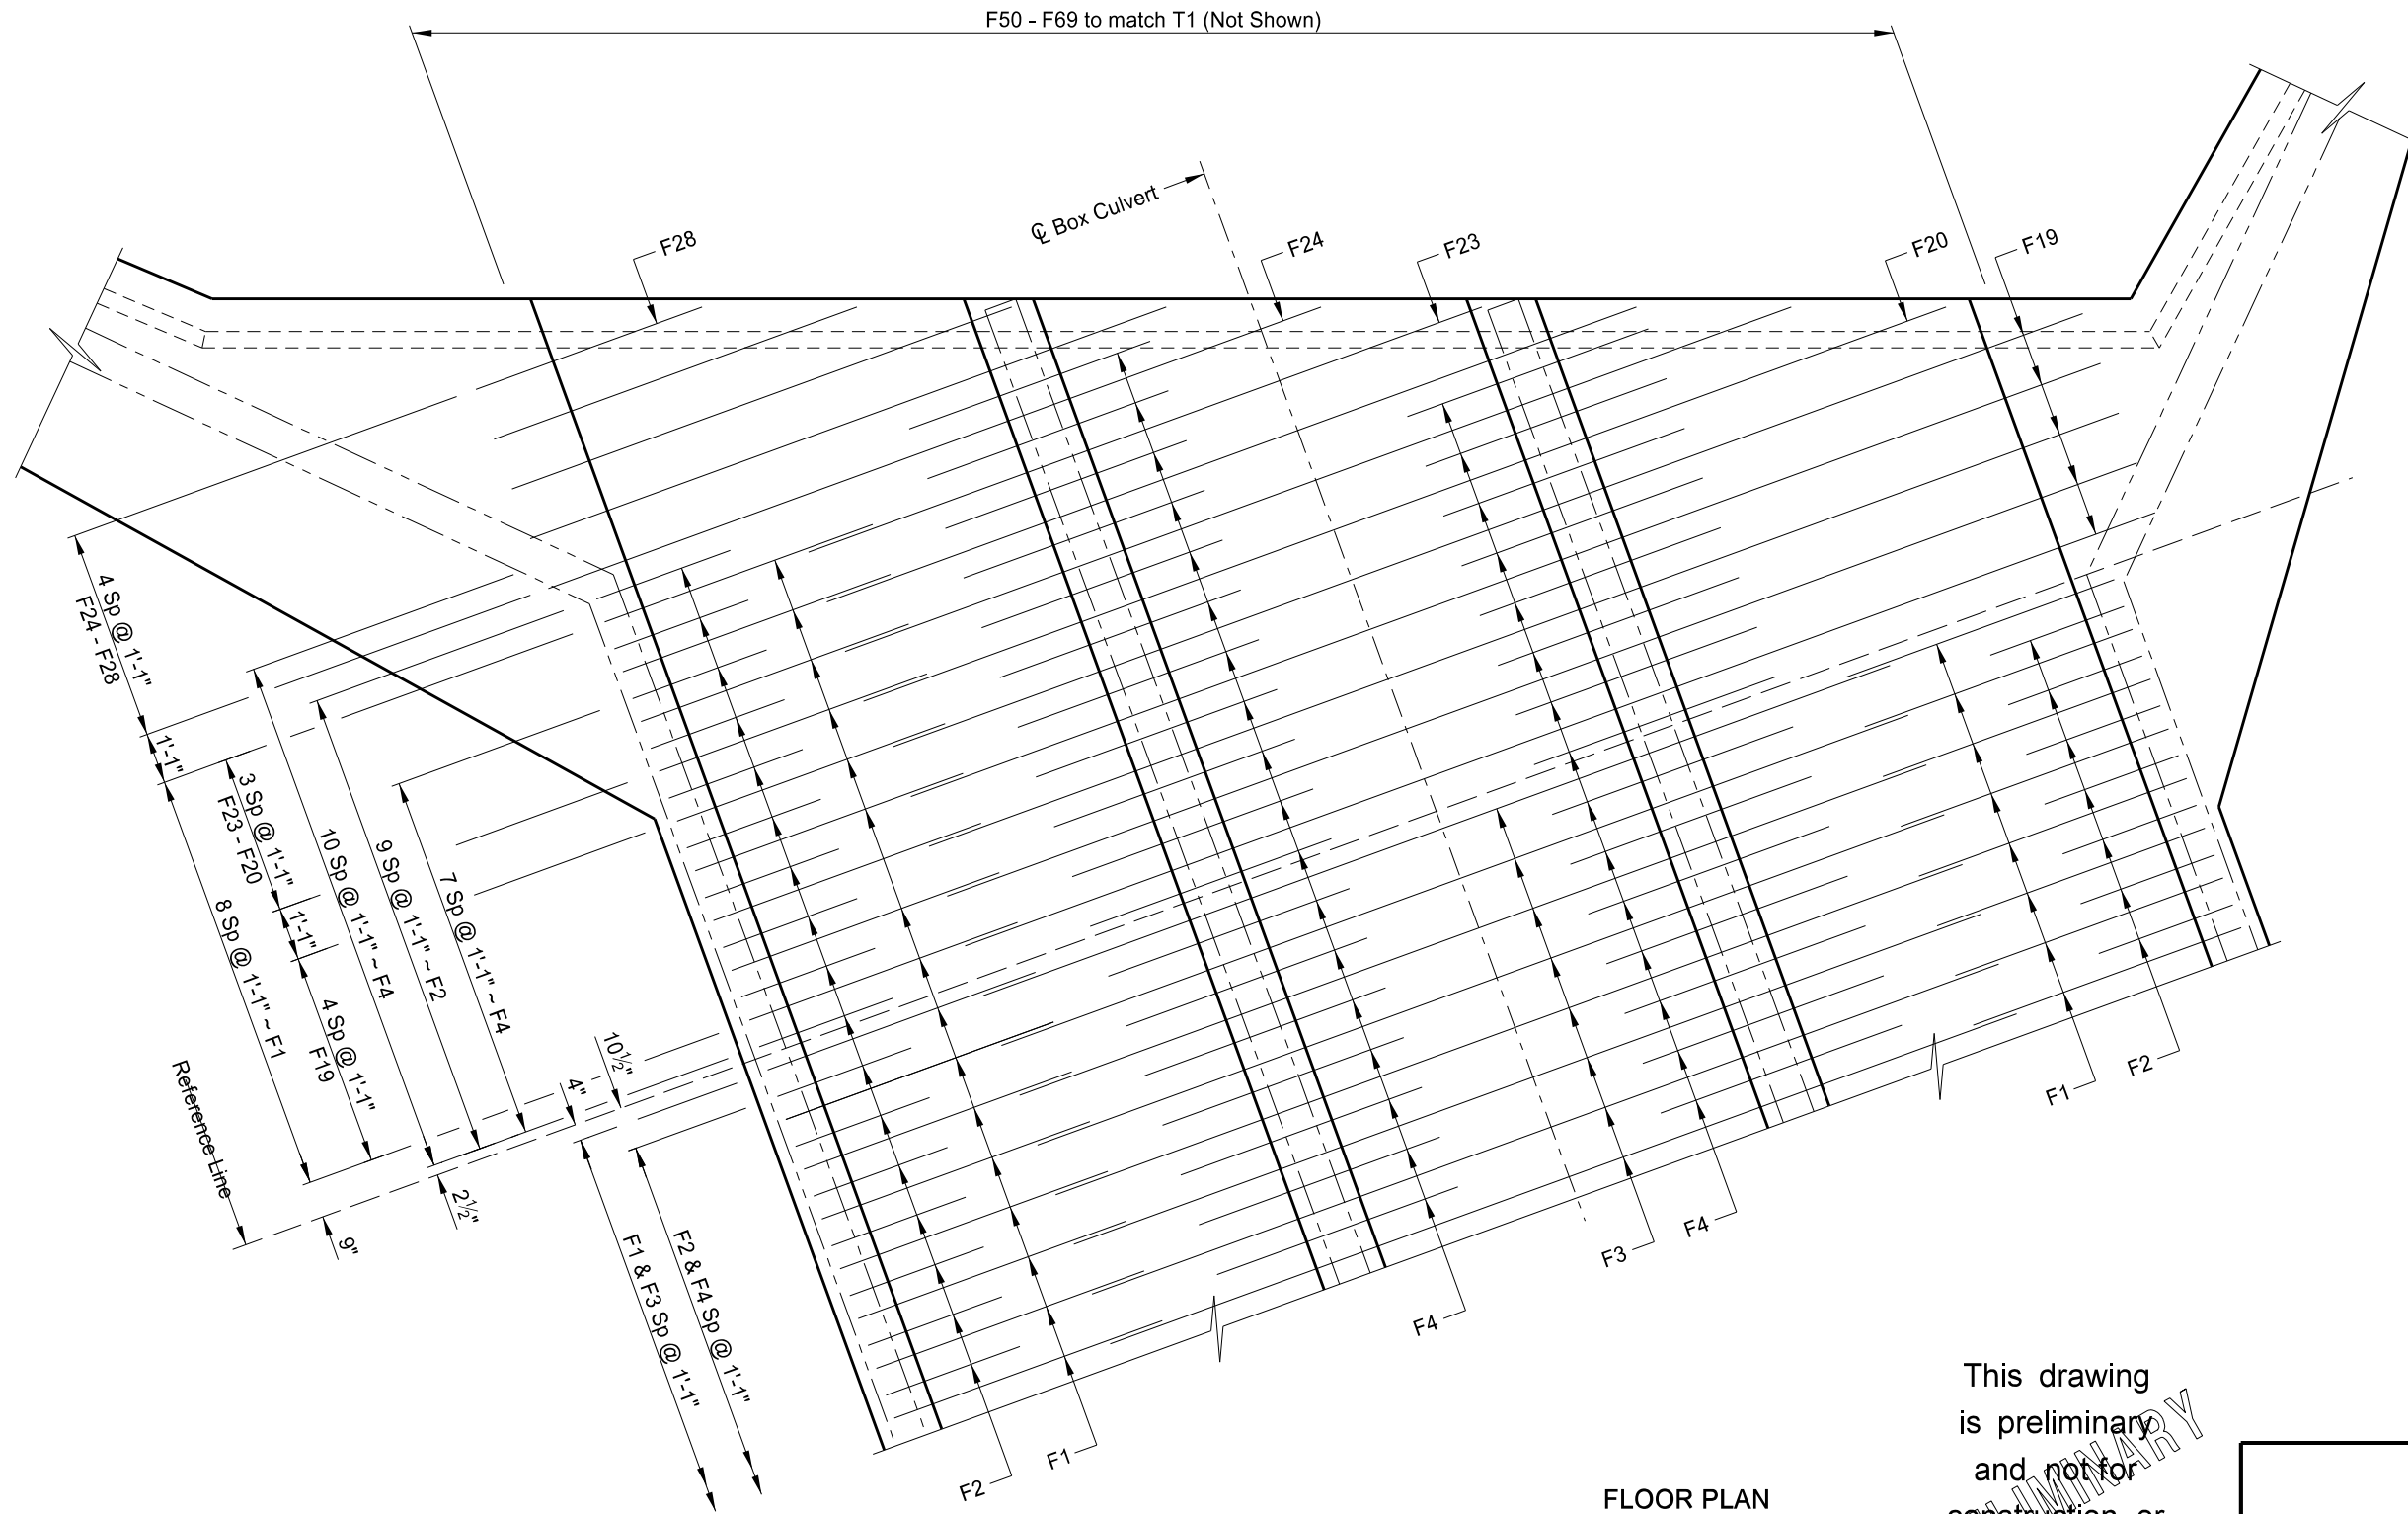

FLOOR PLAN

This drawing is preliminary and not for construction or implementation purposes.

PRELIMINARY

LOCATION (SHOWING BOTTOM MAT REINFORCING) FLOOR DETAIL
--