



STATE	PROJECT NUMBER	SECTION NO.	SHEET NO.
ND	project number	170	9

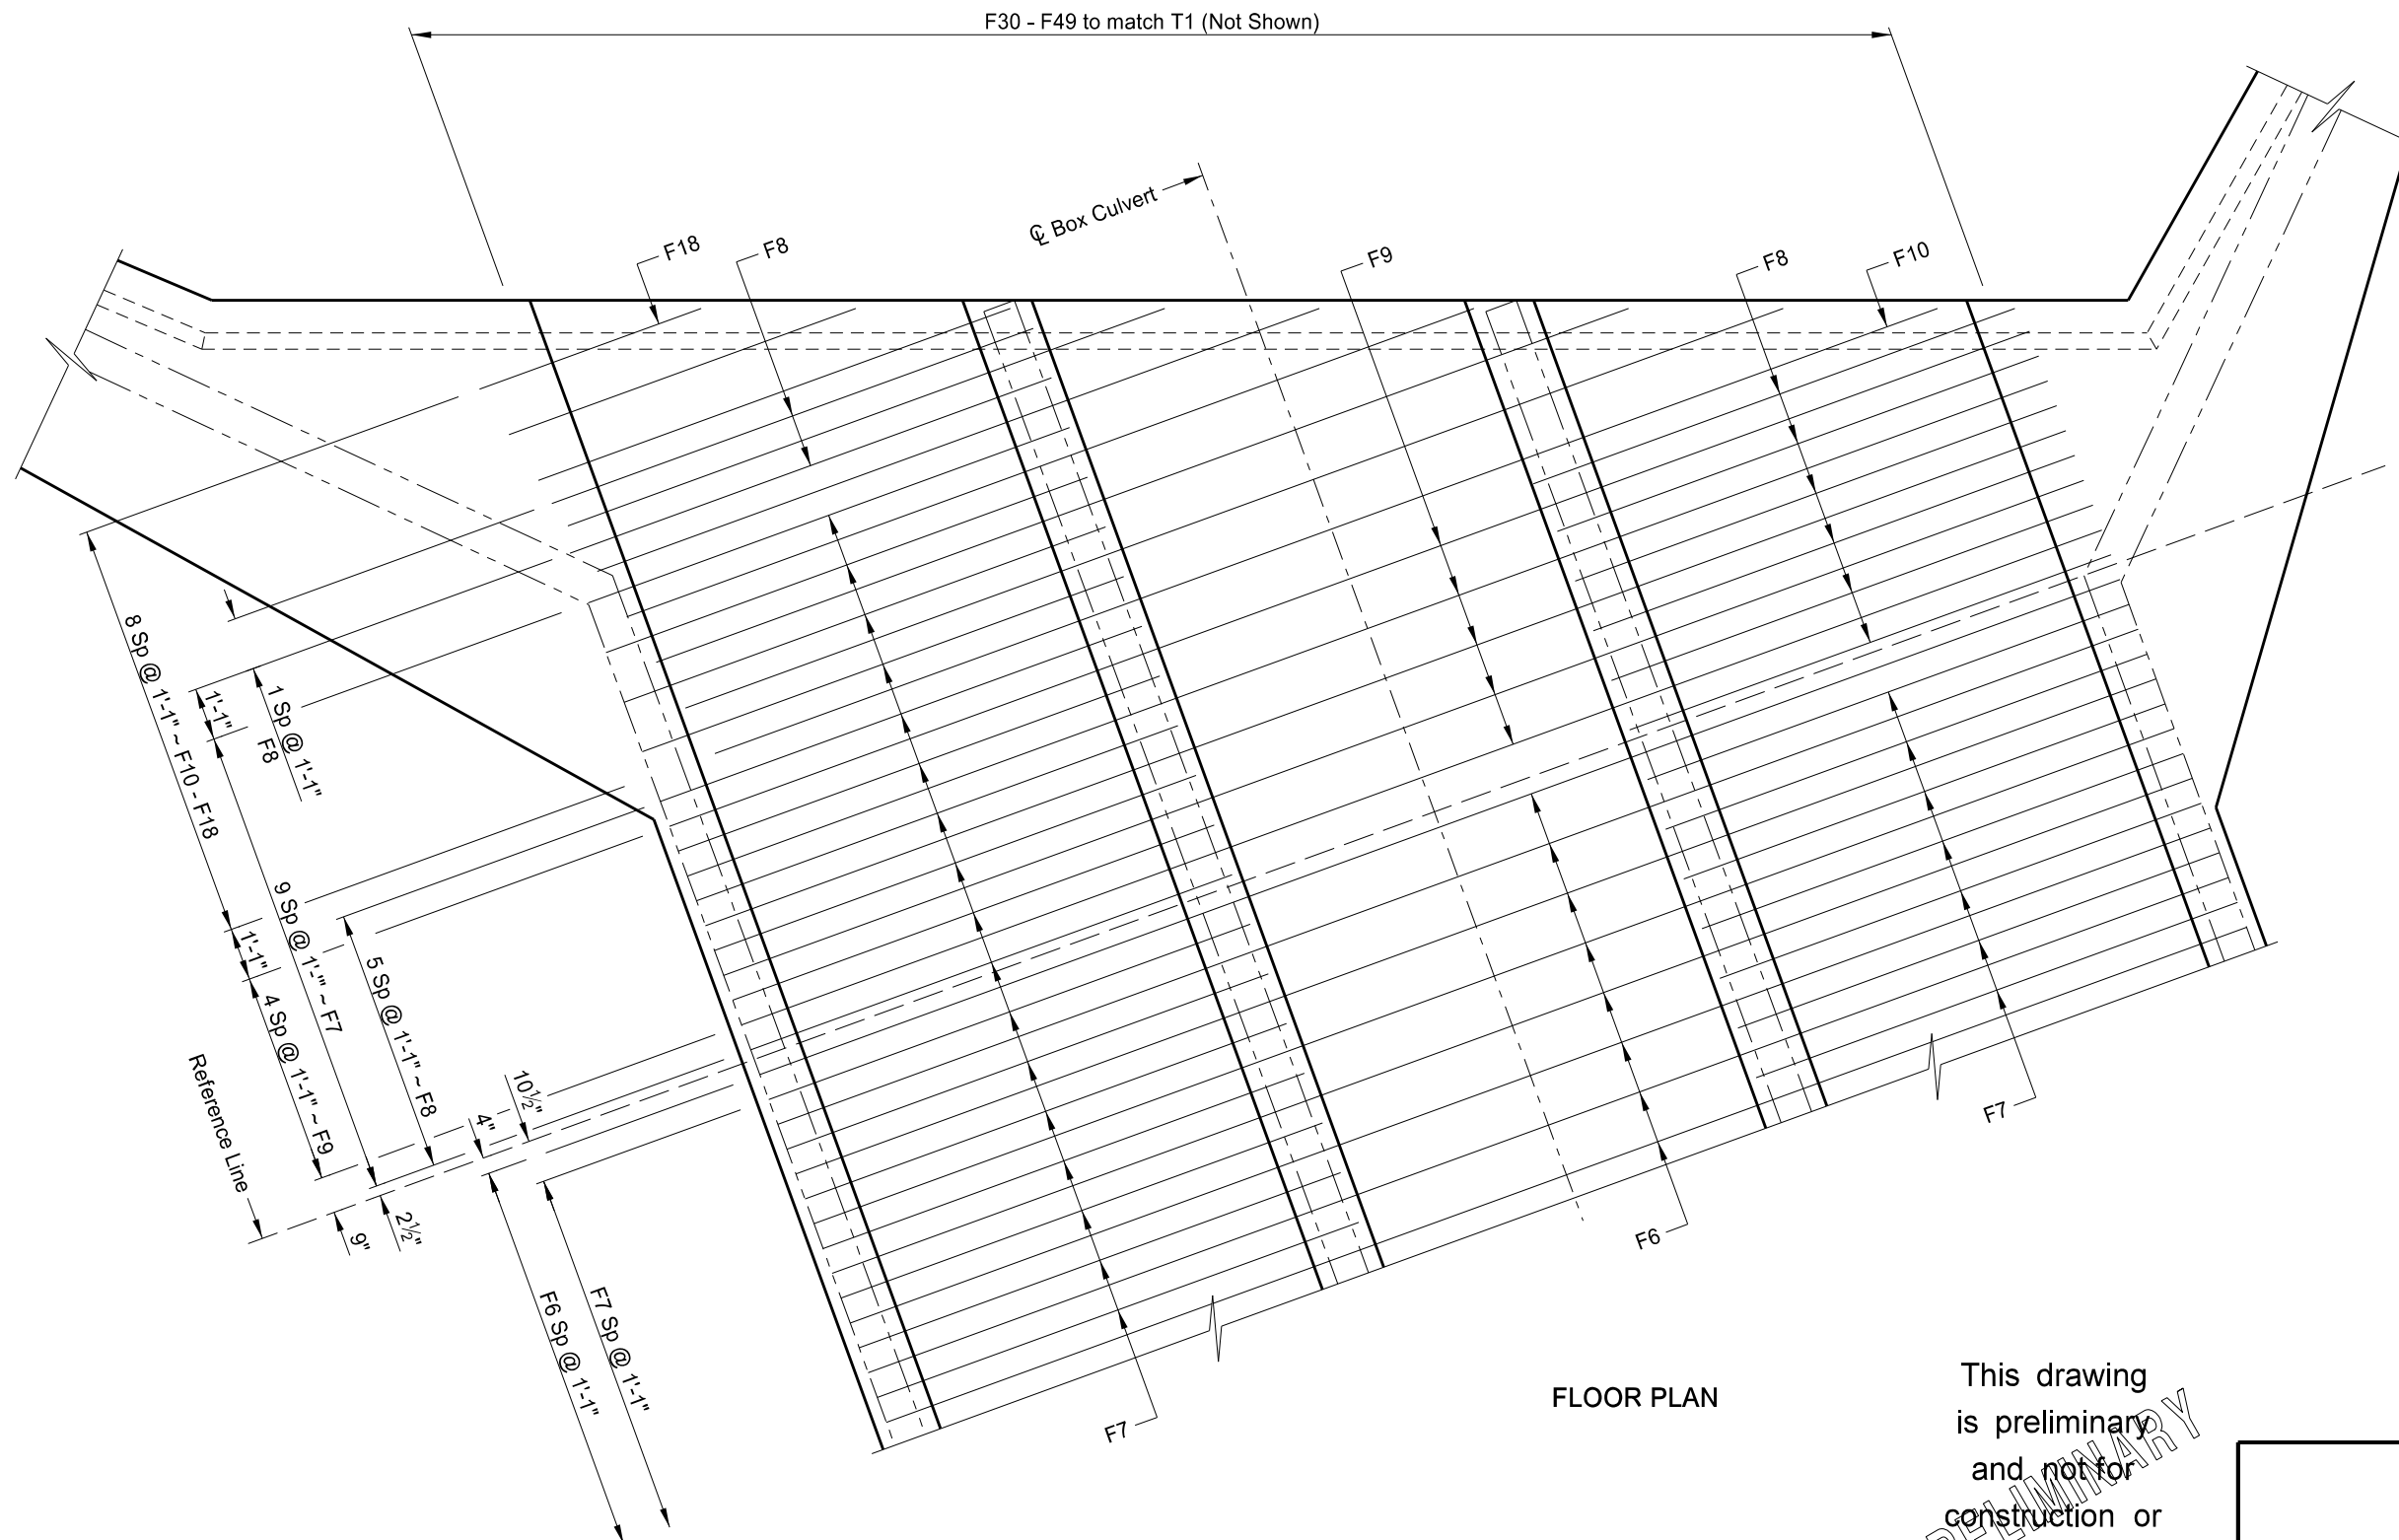

FLOOR PLAN

This drawing is preliminary and not for construction or implementation purposes.

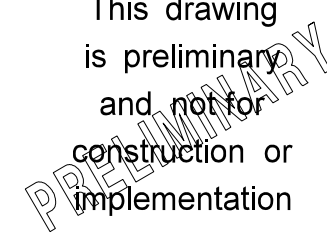

LOCATION (SHOWING TOP MAT REINFORCING) FLOOR DETAIL
