




STATE	PROJECT NUMBER	SECTION NO.	SHEET NO.
ND	project number	170	12

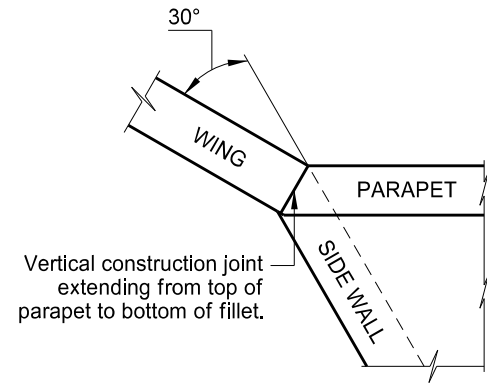

LONG WING DETAIL

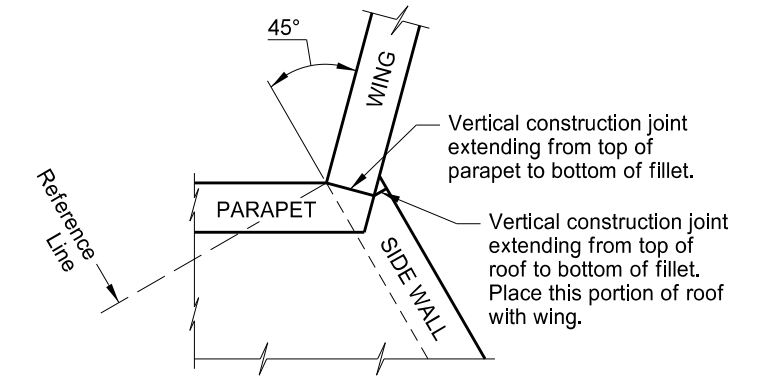

SHORT WING DETAIL

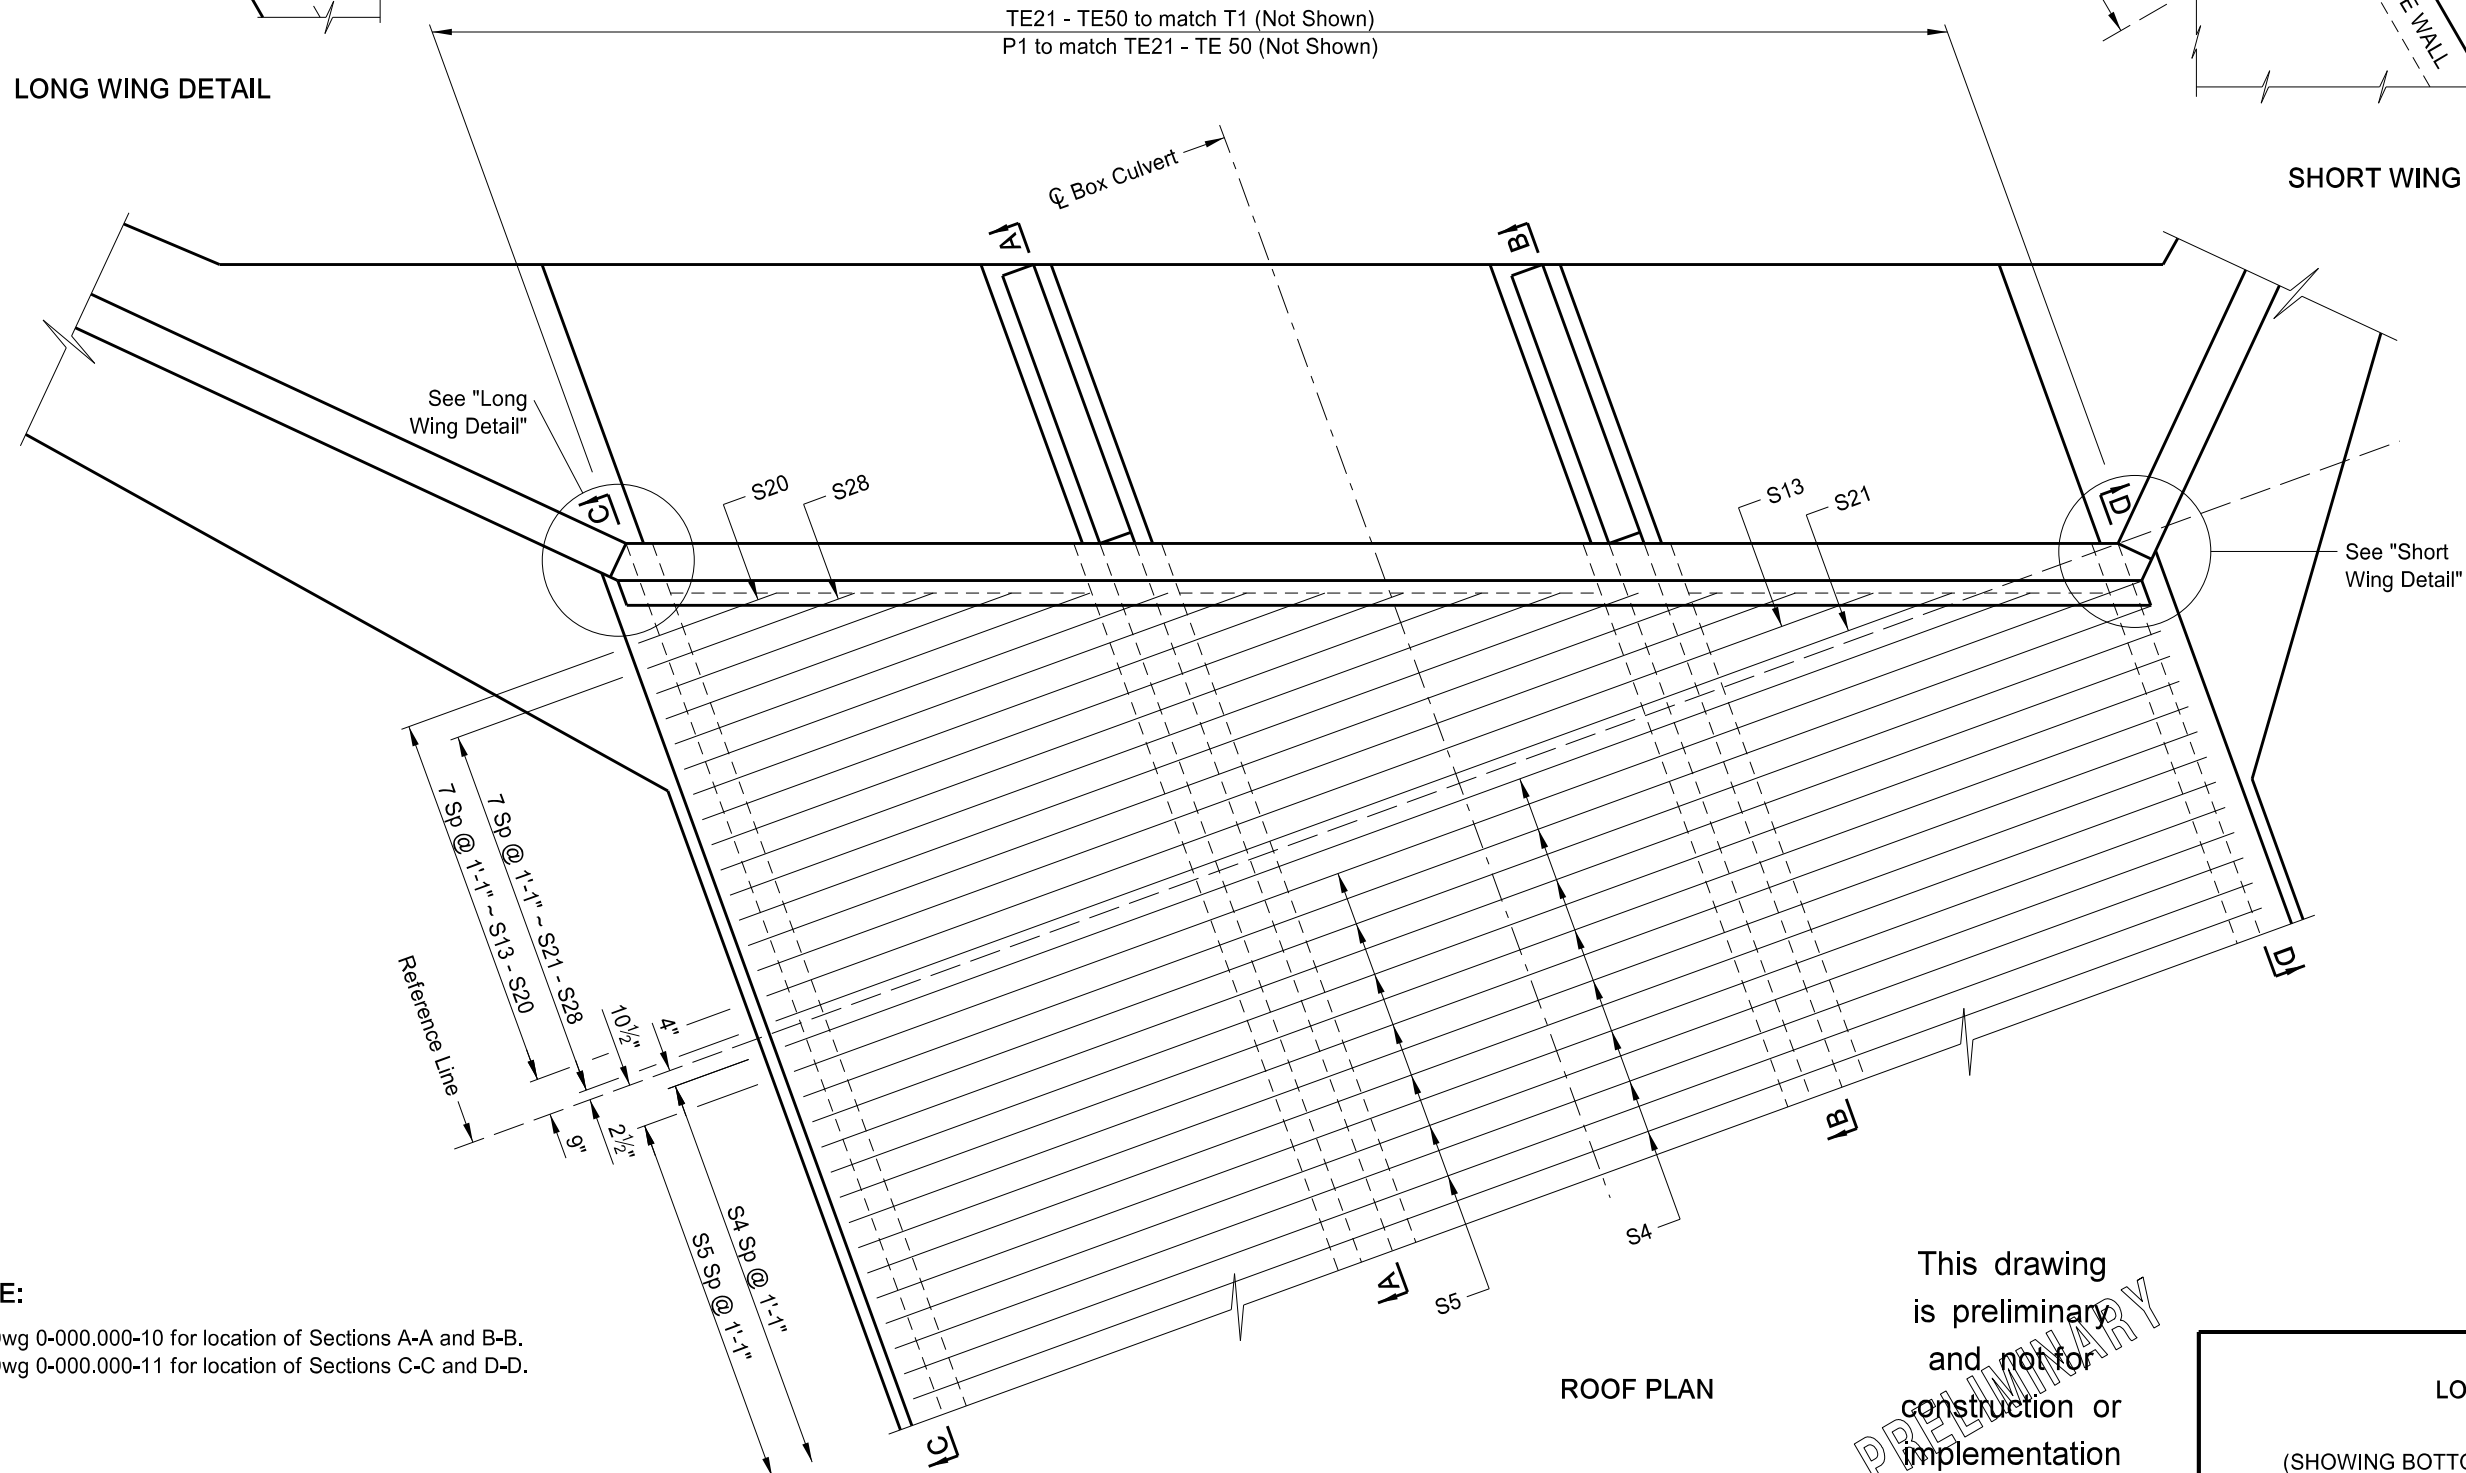

ROOF PLAN

**NOTE:**

See Dwg 0-000.000-10 for location of Sections A-A and B-B.  
See Dwg 0-000.000-11 for location of Sections C-C and D-D.

This drawing is preliminary and not for construction or implementation purposes.

PRELIMINARY

LOCATION (SHOWING BOTTOM MAT REINFORCING) ROOF DETAILS
--