


STATE	PROJECT NUMBER	SECTION NO.	SHEET NO.
ND	project number	170	13

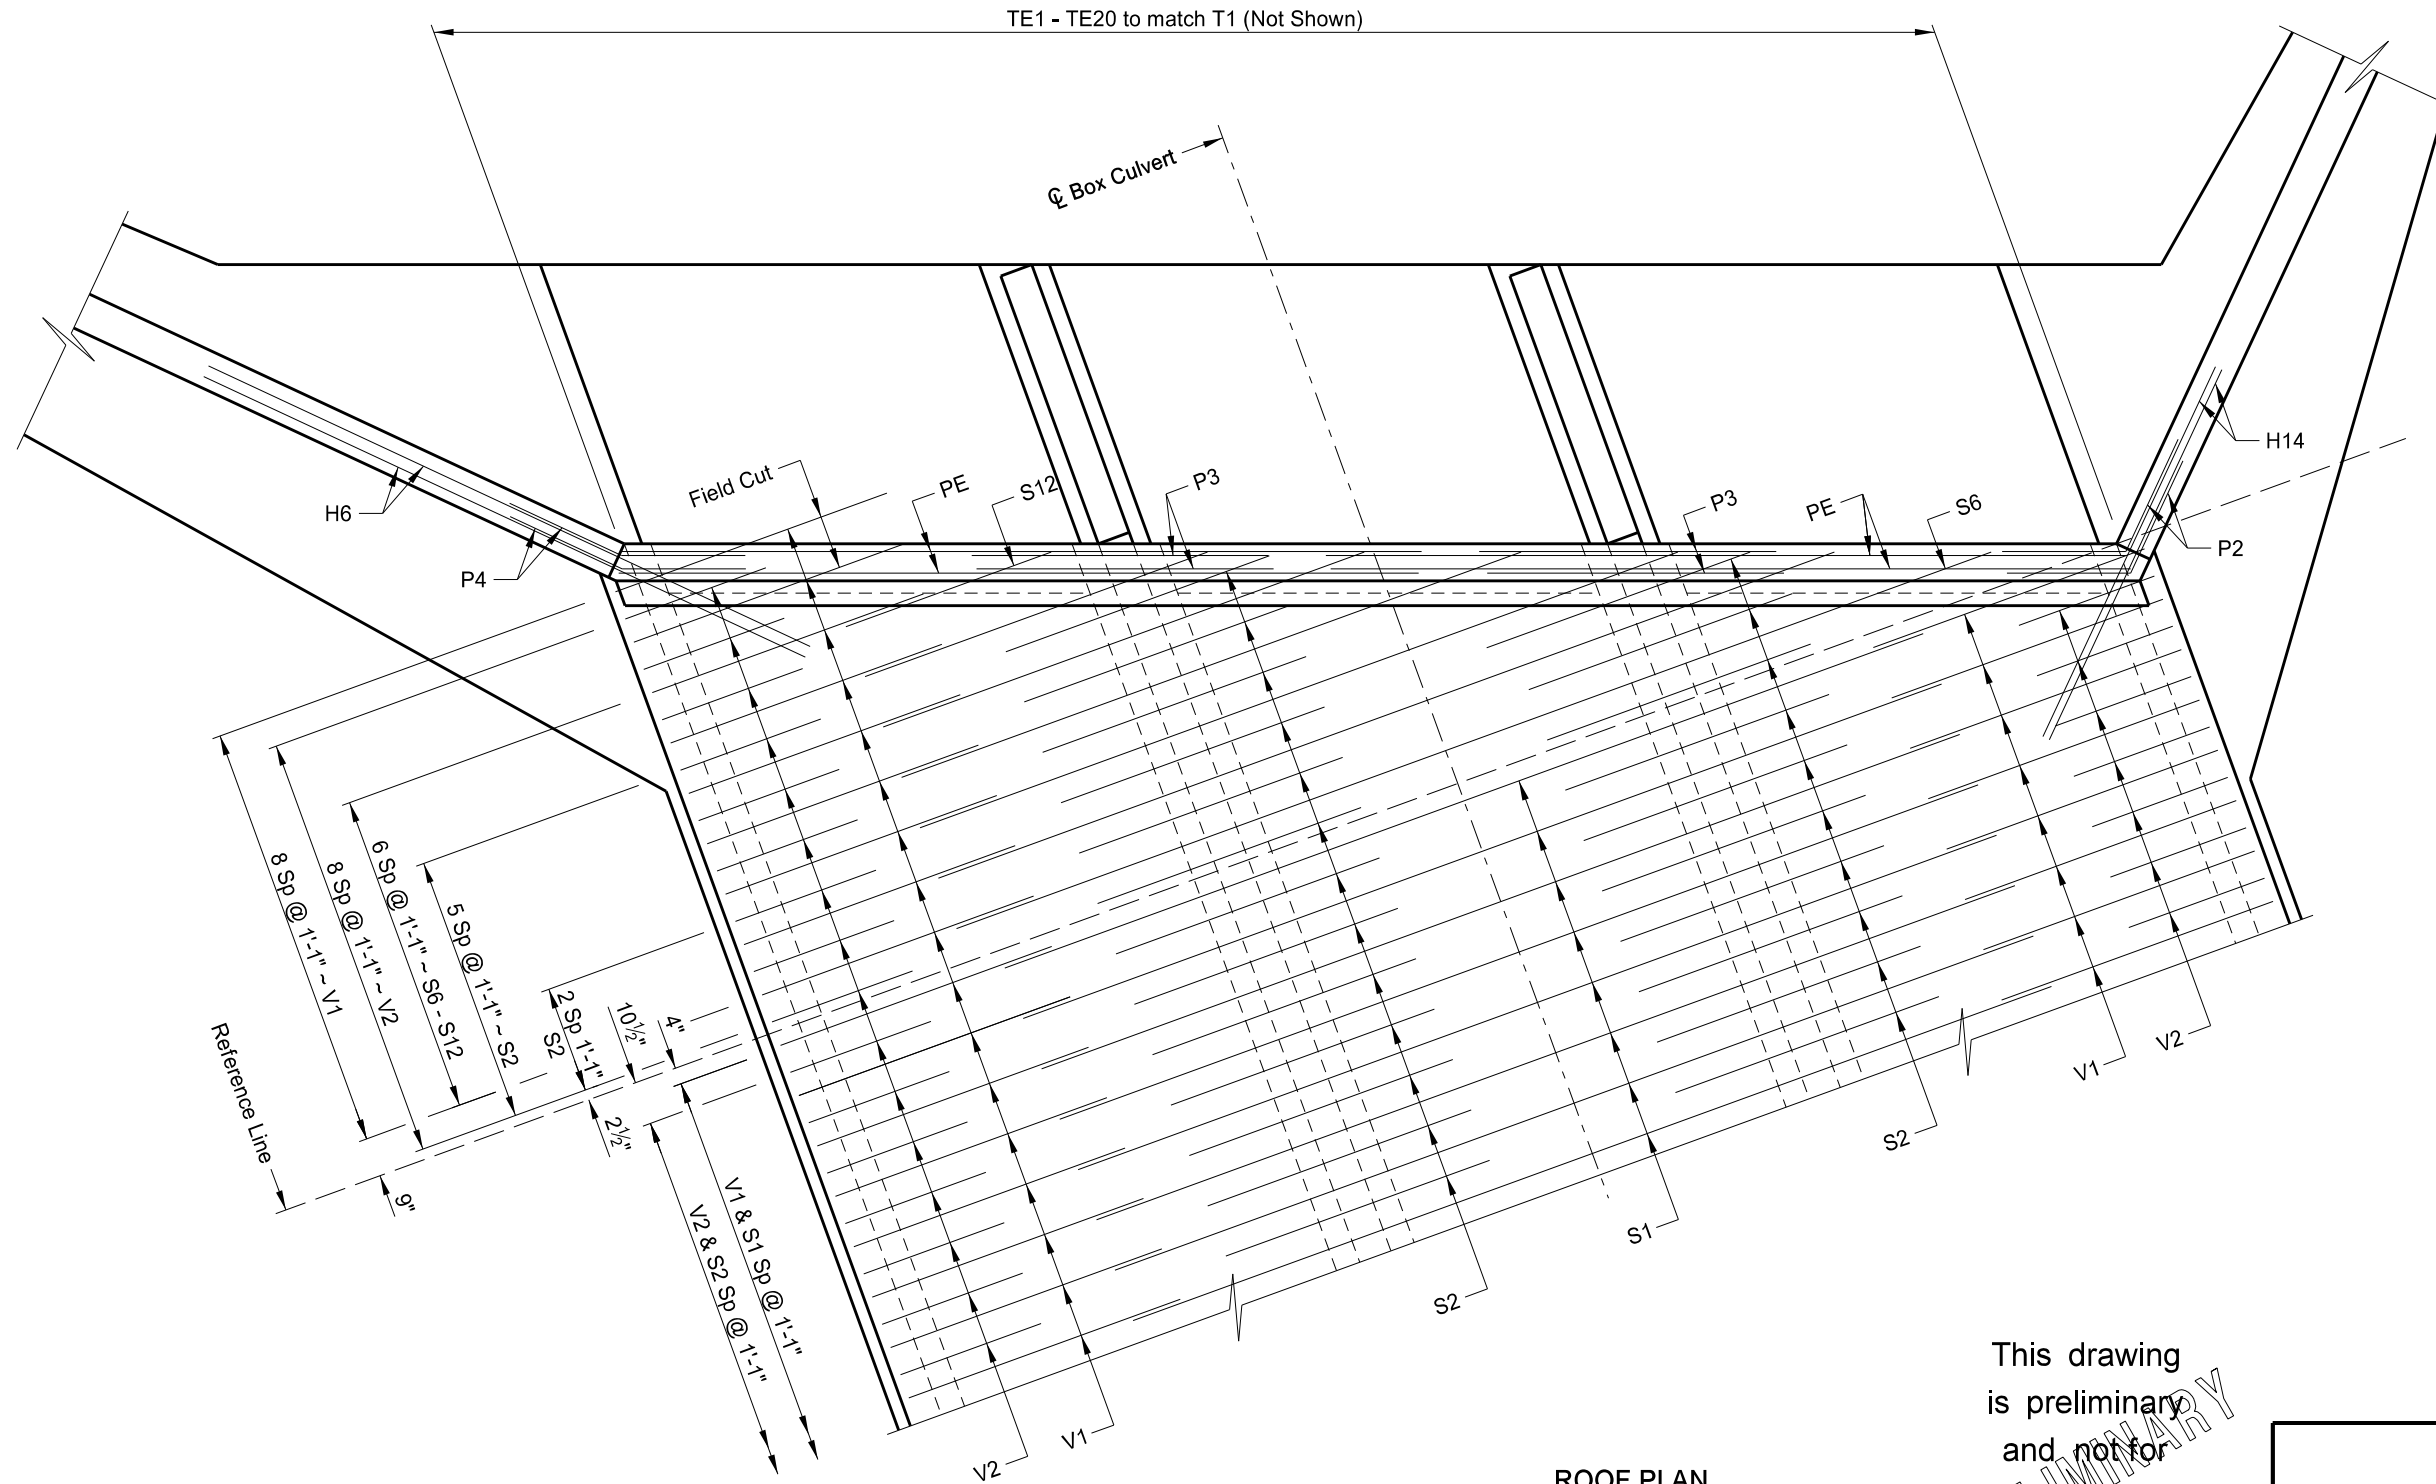

ROOF PLAN

This drawing is preliminary and not for construction or implementation purposes.

LOCATION
(SHOWING TOP MAT & PARAPET REINFORCING)
ROOF DETAIL