


STATE	PROJECT NUMBER	SECTION NO.	SHEET NO.
ND	project number	170	4

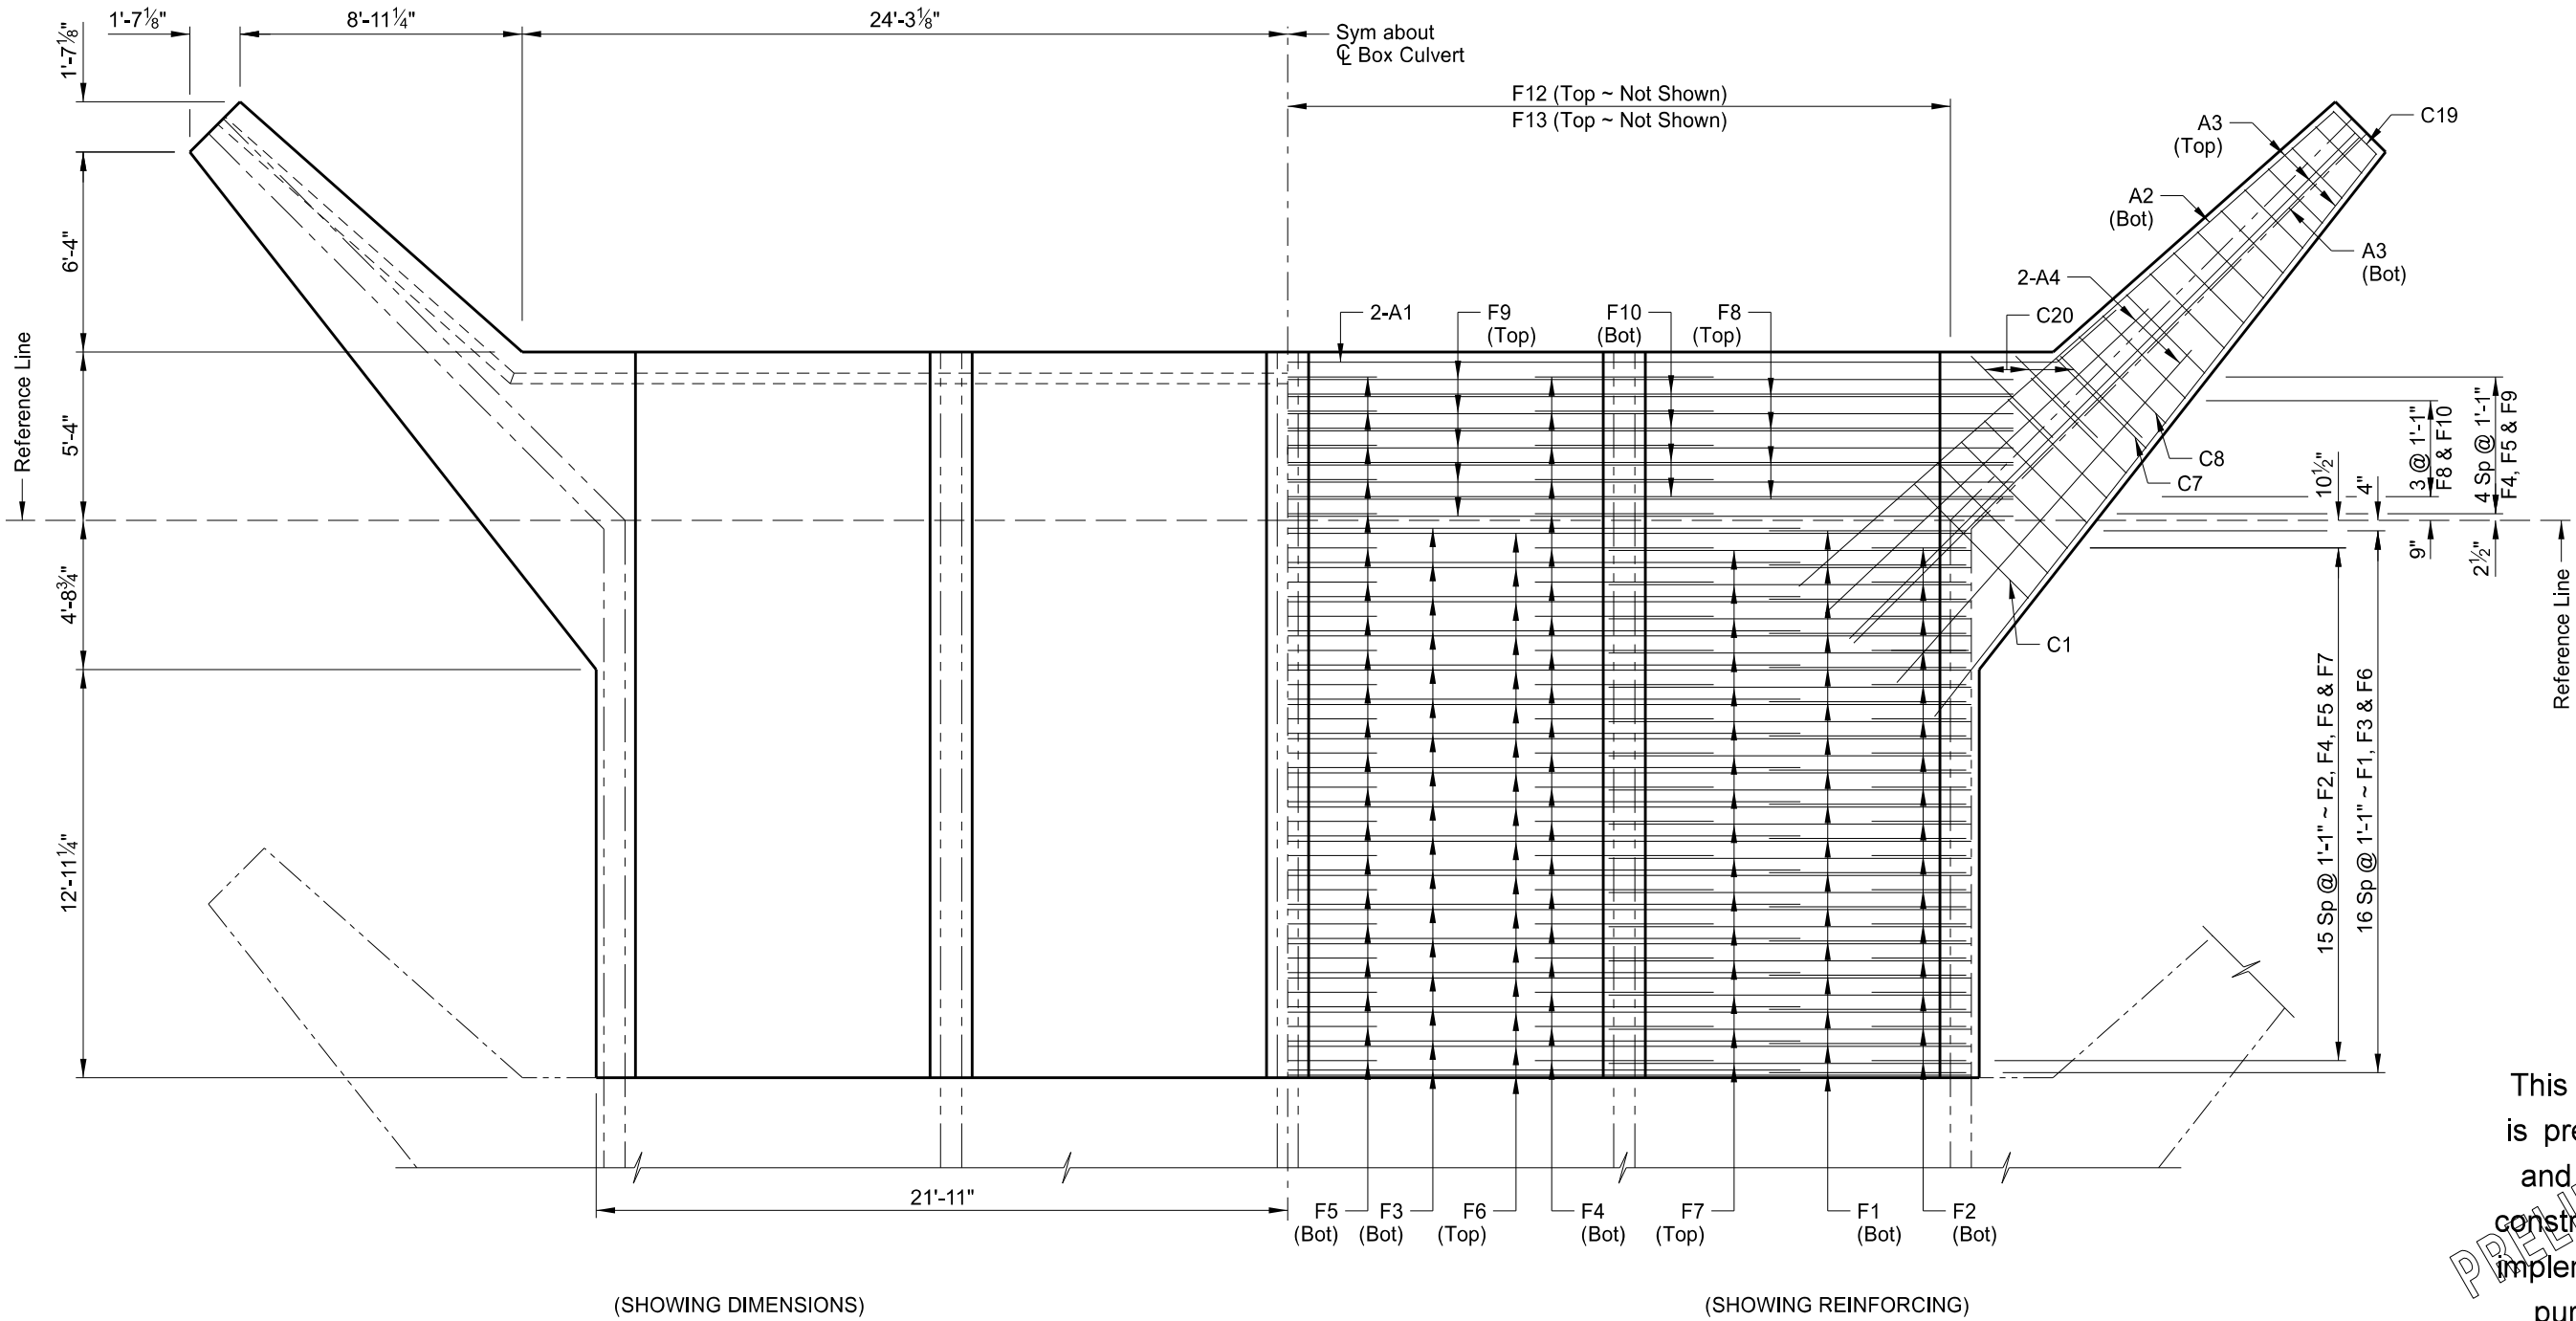

FLOOR PLAN

This drawing is preliminary and not for construction or implementation purposes.

PRELIMINARY

LOCATION

FLOOR DETAIL