


STATE	PROJECT NUMBER	SECTION NO.	SHEET NO.
	project number	170	6

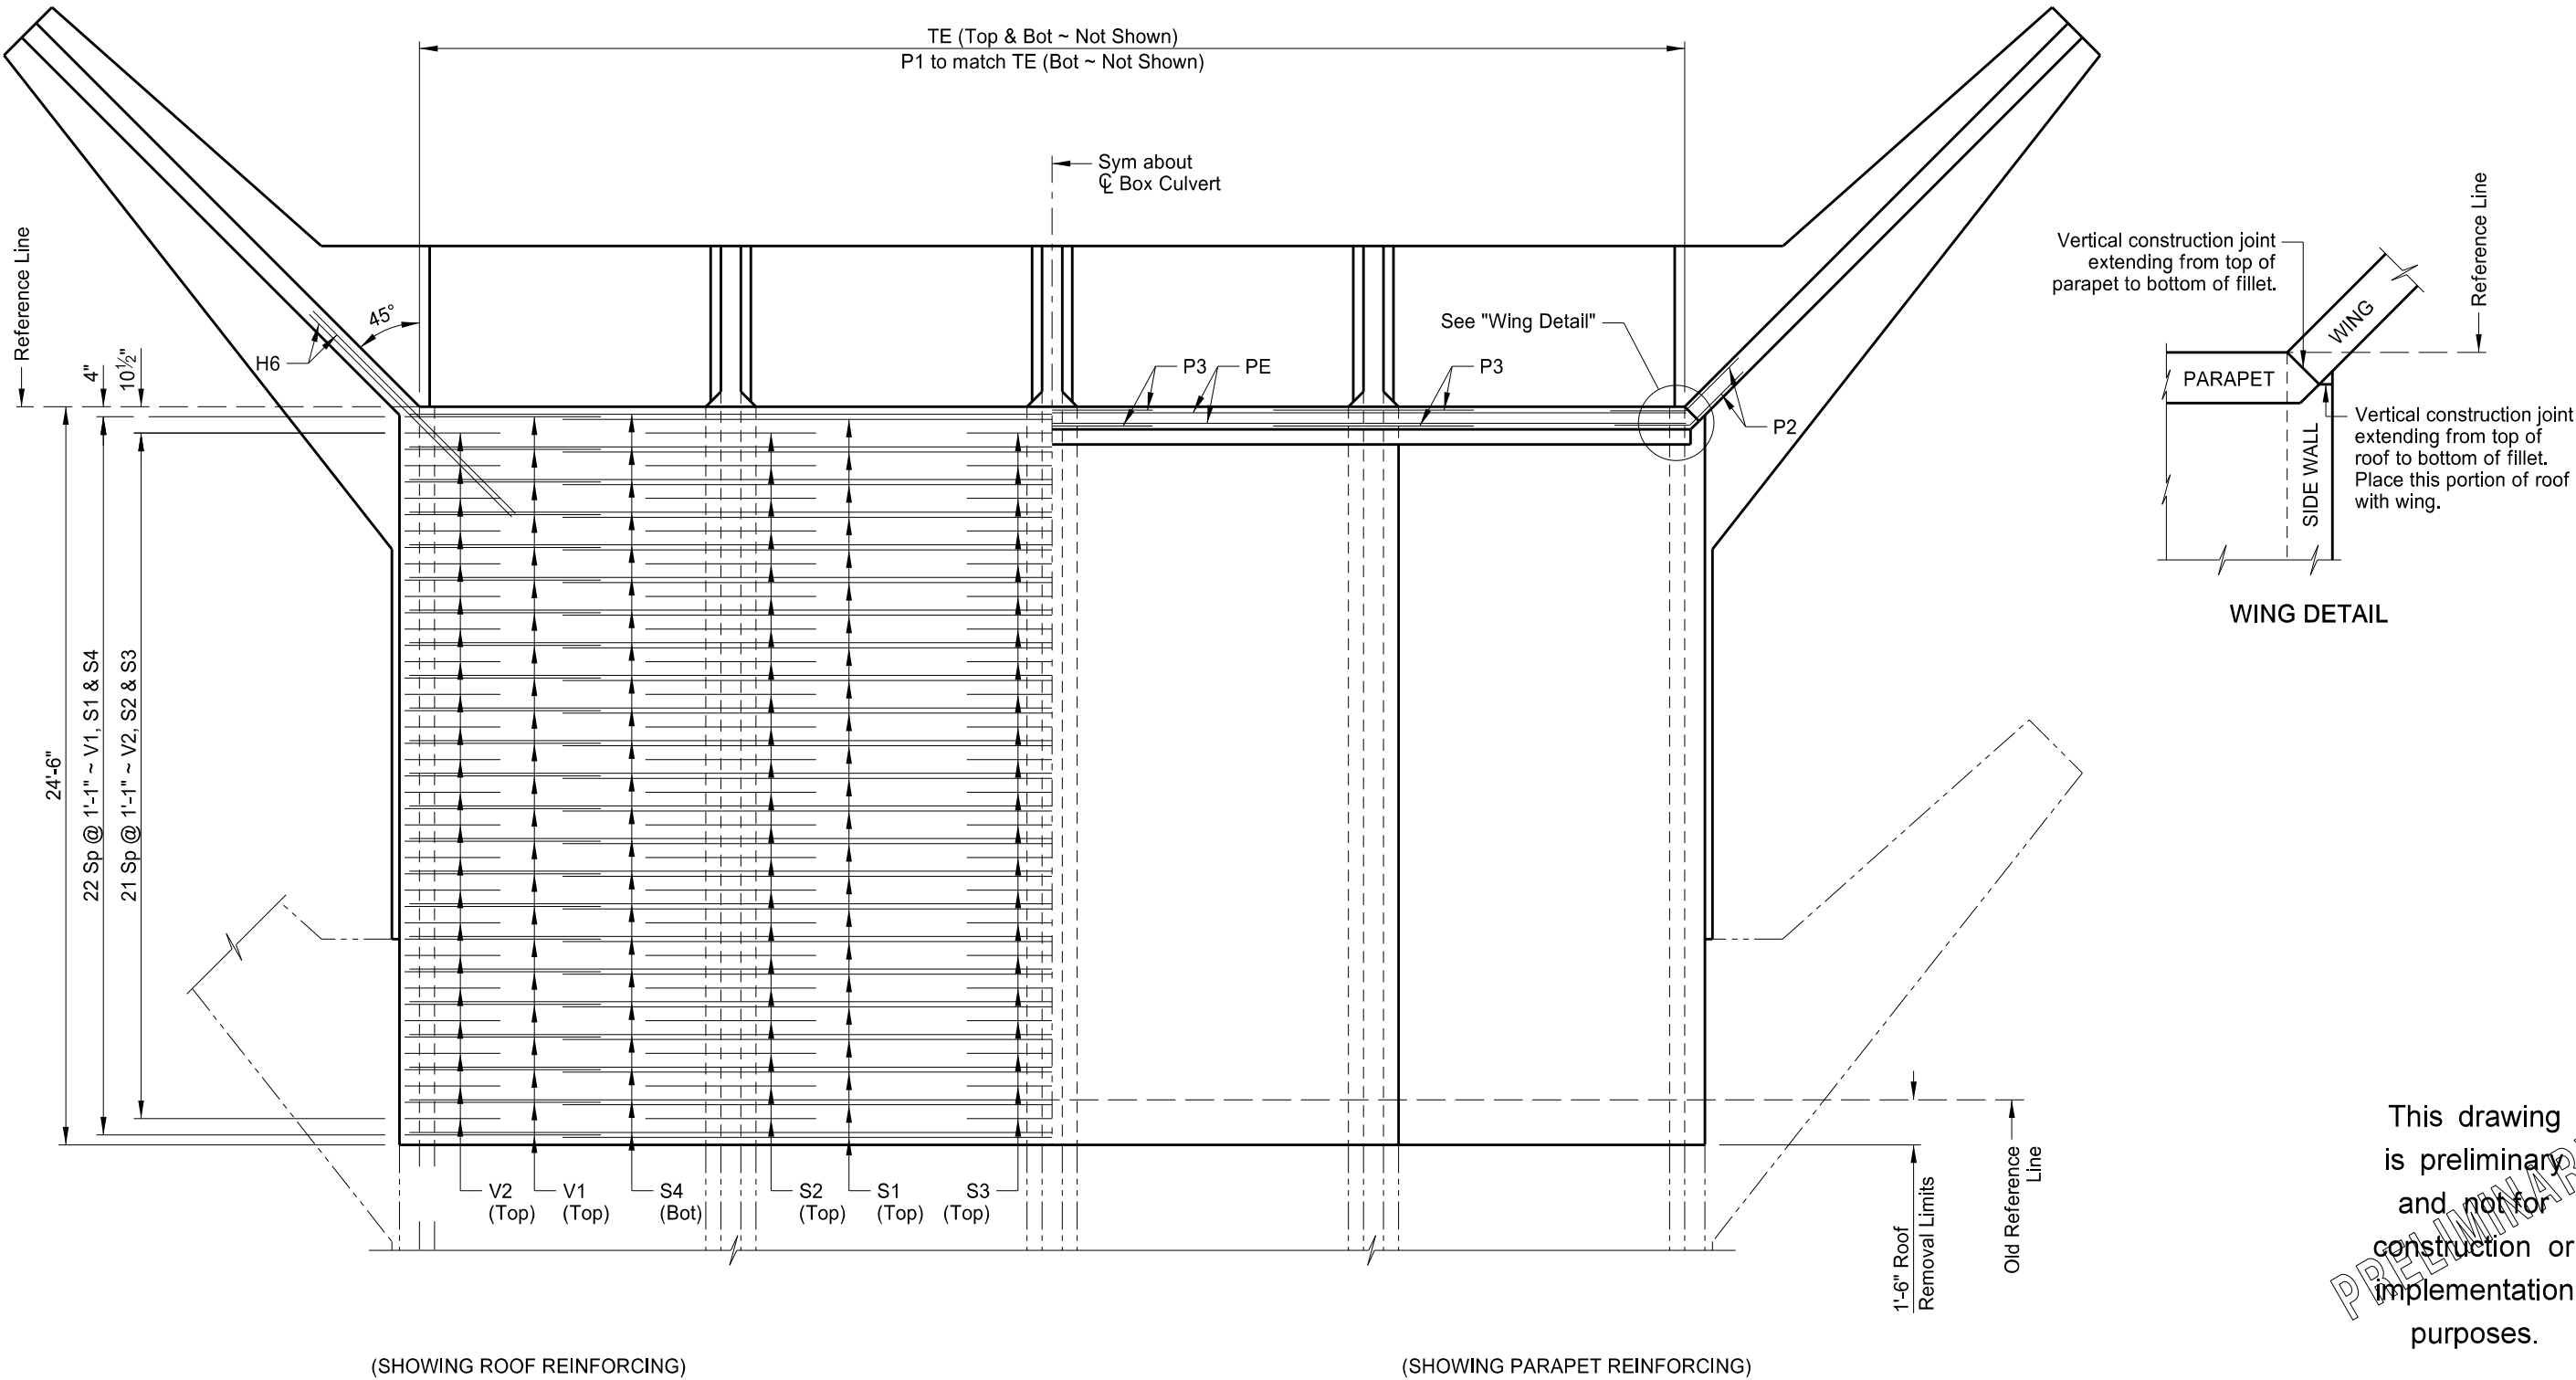

ROOF PLAN

LOCATION

ROOF DETAILS