


| Location | Quantity | |
|----------------|----------|----|
| | AHD | BK |
| RP 30.033 (LT) | 1 | 1 |
| RP 30.045 (LT) | 1 | 1 |
| RP 38.051 (LT) | 1 | |

Note: When existing ditch block slopes are steeper than 8:1, flatten them to 10:1.

Delete a detail if it does not apply to your project.
 Edit the information in the table as appropriate.
 Delete this text before printing sheet.

DITCH BLOCK

| Location | Top Elevation | Qty |
|-----------------|---------------|-----|
| Sta xxx+xx Rt. | | |
| Sta xxx+xx Lt. | | |
| Sta xxx+xx Med. | | |

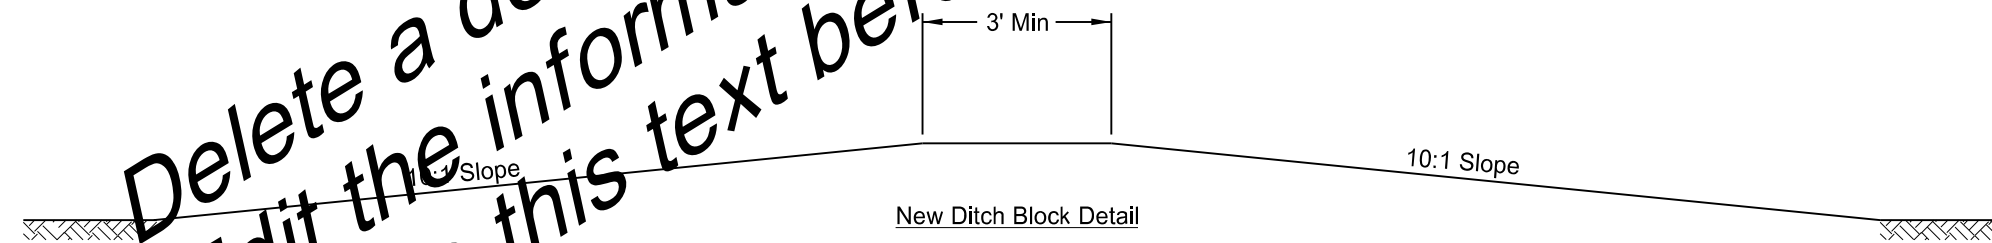

| | |
|---------------------|---|
| Ditch Block Detail | This document is preliminary and not for construction or implementation purposes. |
| Project Description | |
| Project Location | |