


- Notes:
1. Variables: D = Pavement Depth
 2. Space joints 13.5' to 17.0'. Use a 10 foot minimum spacing when repair length requires.
 3. Place new joints to match existing joints when repair widths are less than PCC pavement width.

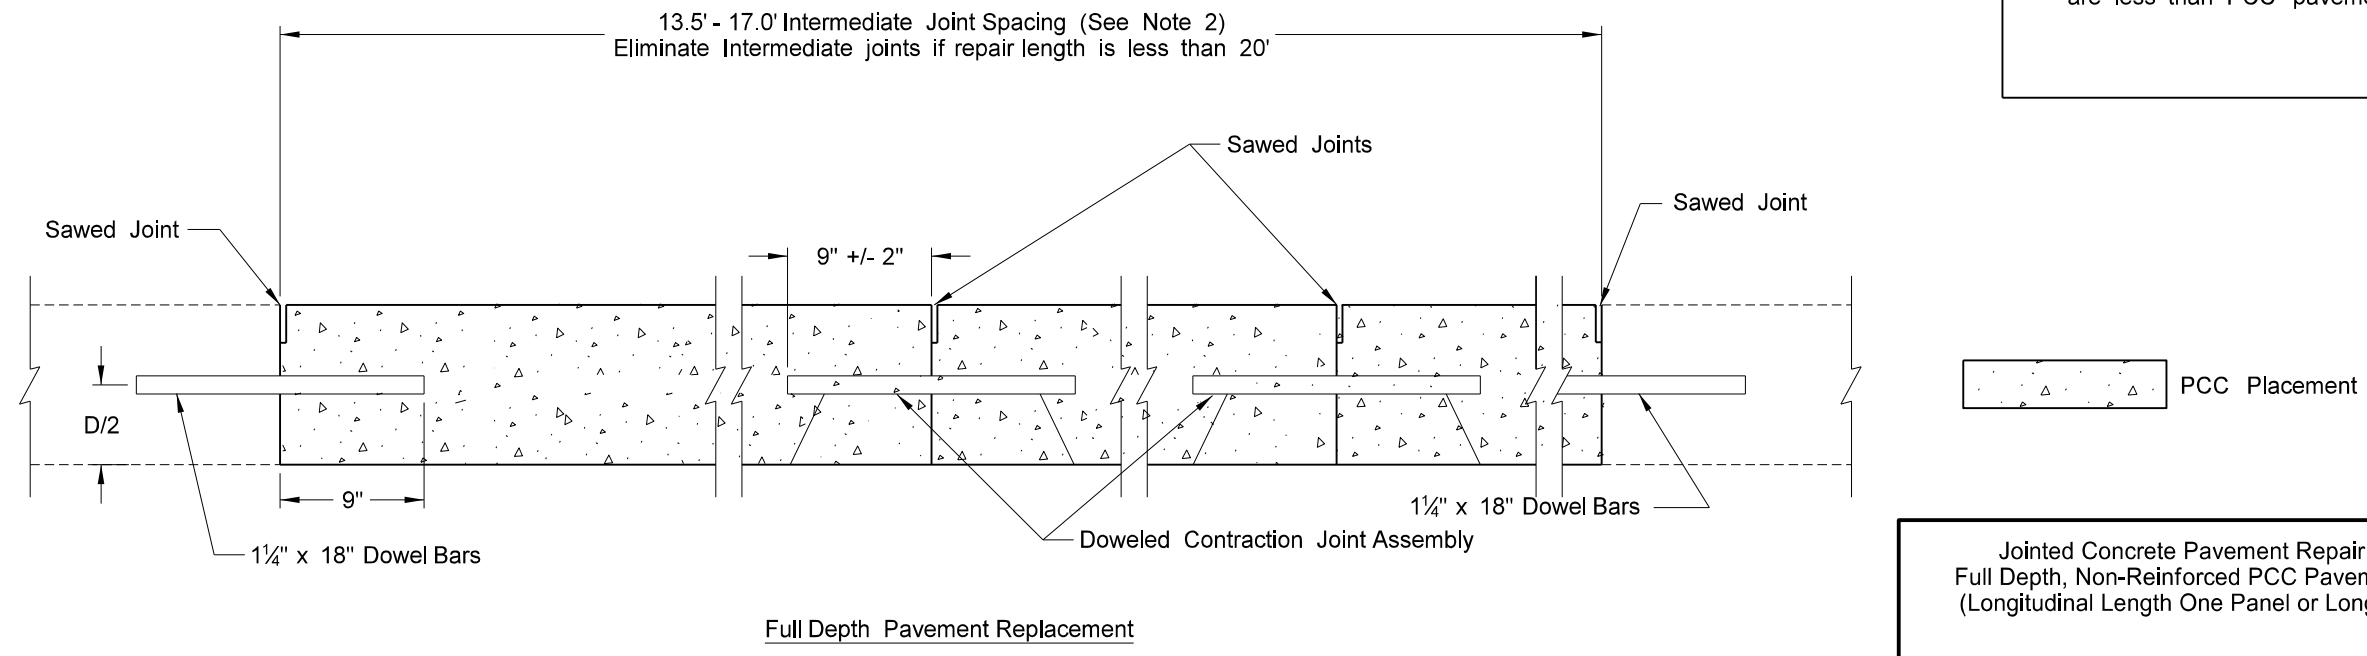

Jointed Concrete Pavement Repair
 Full Depth, Non-Reinforced PCC Pavement
 (Longitudinal Length One Panel or Longer)

Project Description

Project Location

This document
 is preliminary
 and not for
 construction or
 implementation
 purposes.