
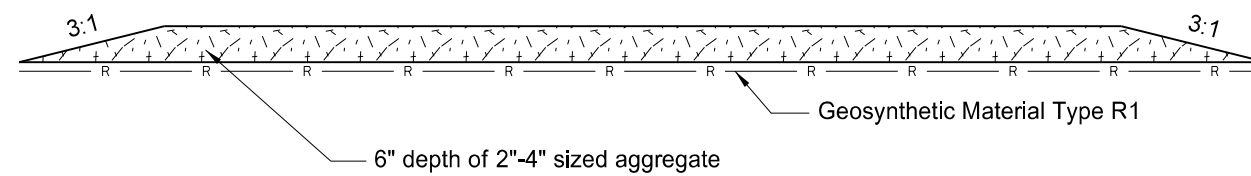


STATE	PROJECT NO.	SECTION NO.	SHEET NO.
ND	PROJECT NUMBER	20	PAGE

SPEC CODE	BID ITEM	QTY	UNIT
265_0100	STABILIZED CONSTRUCTION ACCESS Cass County Route 20	1	EA
265_0101	REMOVE STABILIZED CONSTRUCTION ACCESS Cass County Route 20	1	EA

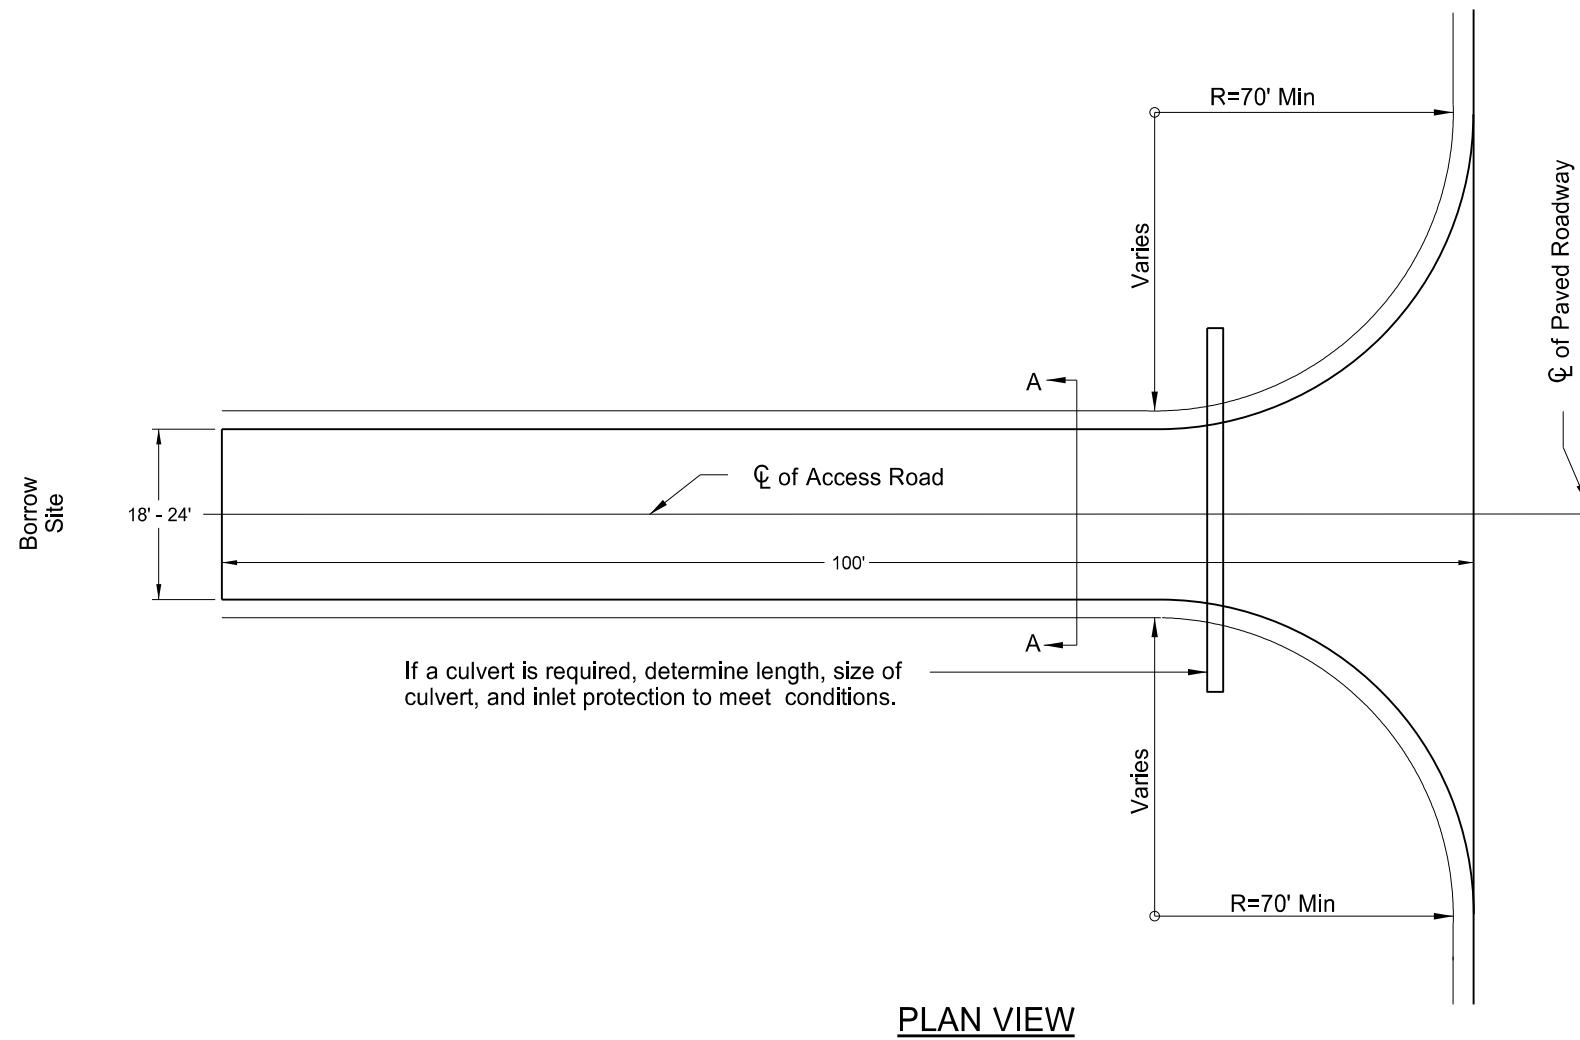

Stabilized Construction Access	This document is preliminary and not for construction or implementation purposes.
Project Description	
Project Location	