


Drawing is not to scale

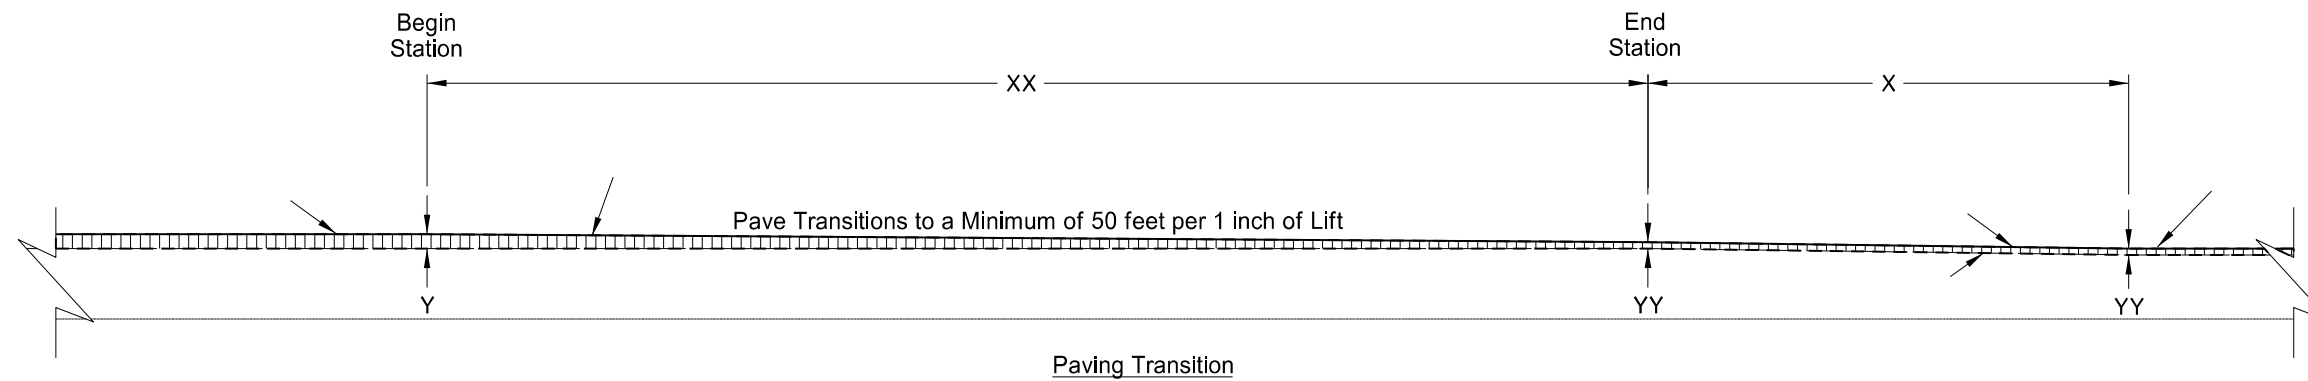

Drawing is not to scale

Milling and Paving Transitions	<p>This document is preliminary and not for construction or implementation purposes.</p>
Project Description	
Project Location	