
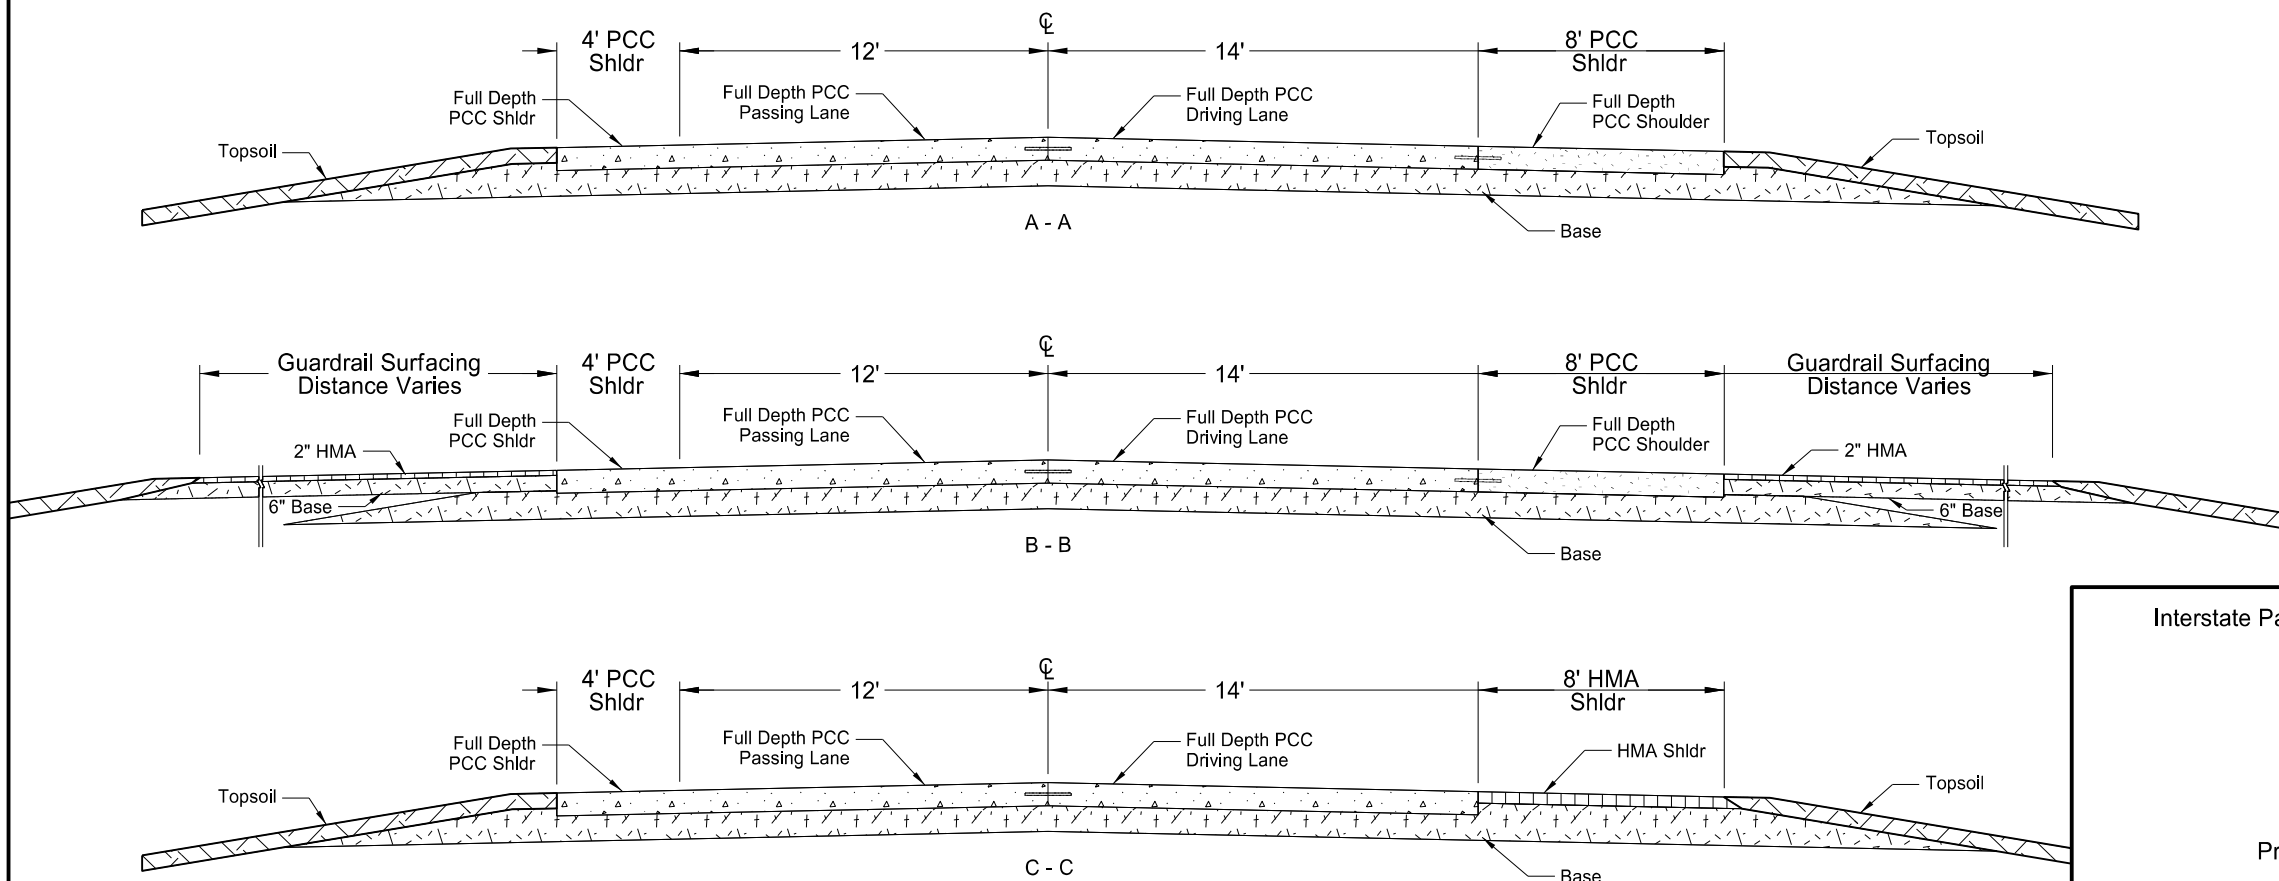


STATE	PROJECT NO.	SECTION NO.	SHEET NO.
ND	PROJECT NUMBER	20	5

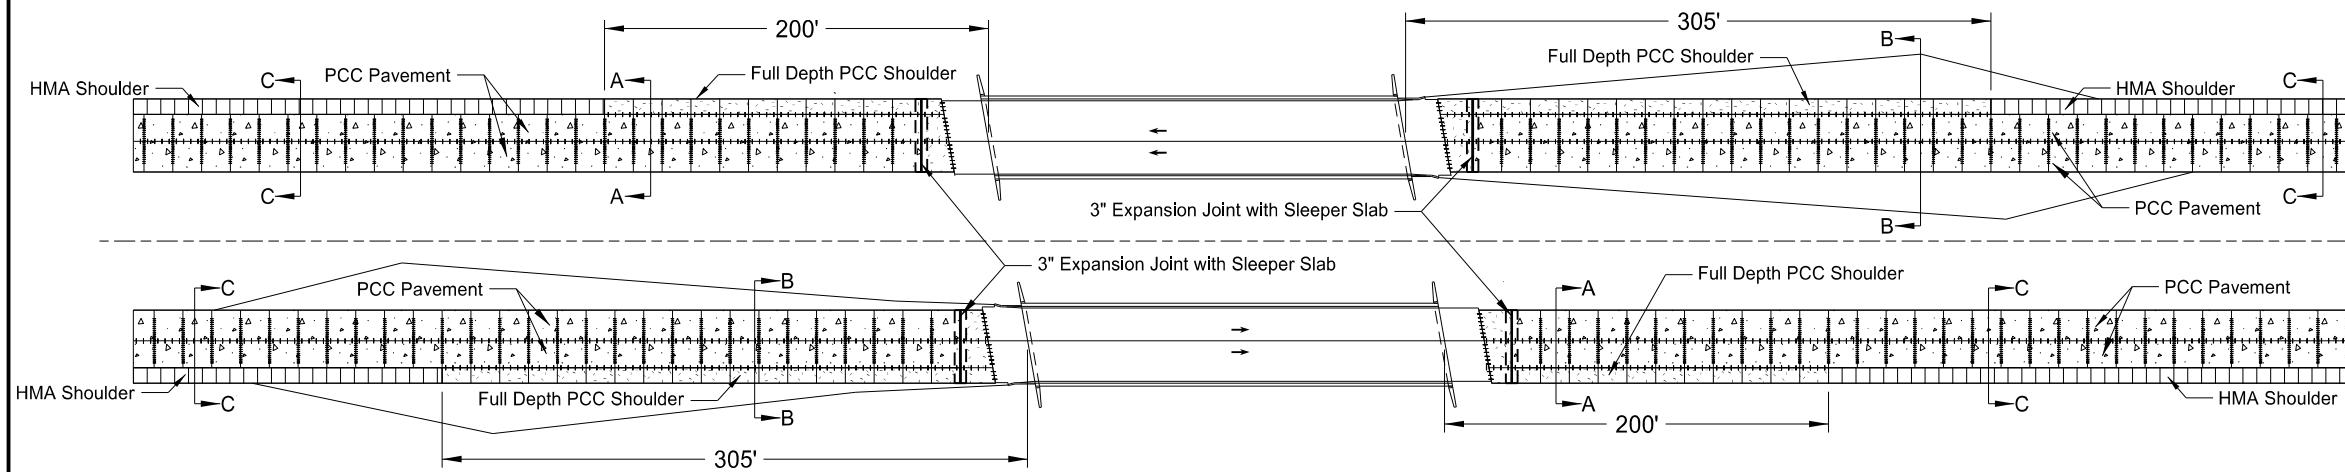

Interstate Paving at Bridge Ends Detail

Project Description

Project Location

This document is preliminary and not for construction or implementation purposes.