


Entrance Ramp	
Station	S.E. ('/')
PT - 70'	0.060
PT - 35'	0.055
PT	0.050
PT + 35'	0.045
PT + 70'	0.039
PT + 105'	0.034
PT + 140'	0.029

Exit Ramp	
Station	S.E. ('/')
PC - 140'	0.029
PC - 105'	0.034
PC - 70'	0.039
PC - 35'	0.045
PC	0.050
PC + 35'	0.055
PC + 70'	0.060

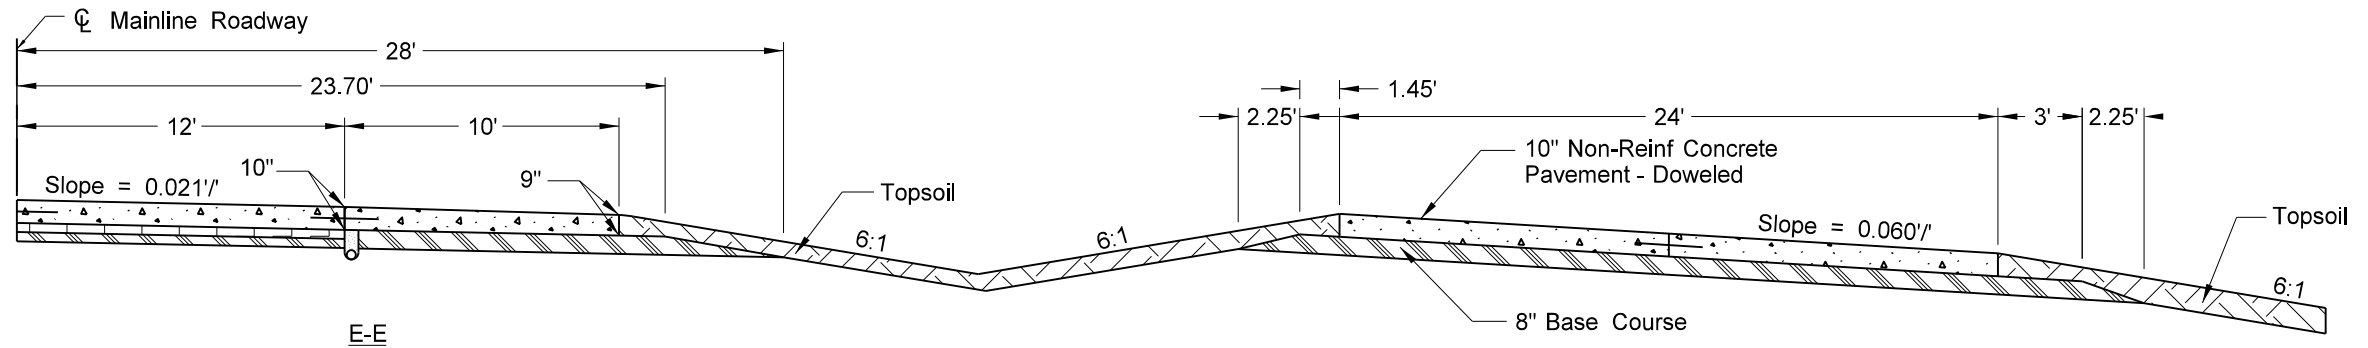

Note: See Ramp Layout sheets for location of typical sections

Proposed Typical Sections Exit and Entrance Ramps	This document is preliminary and not for construction or implementation purposes.
Project Description	
Project Location	