
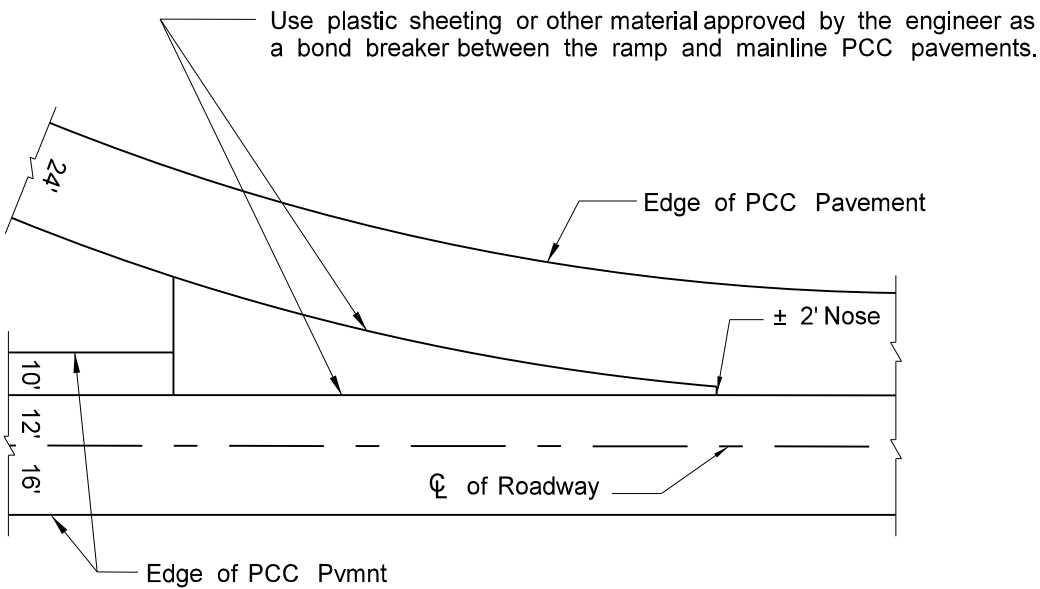
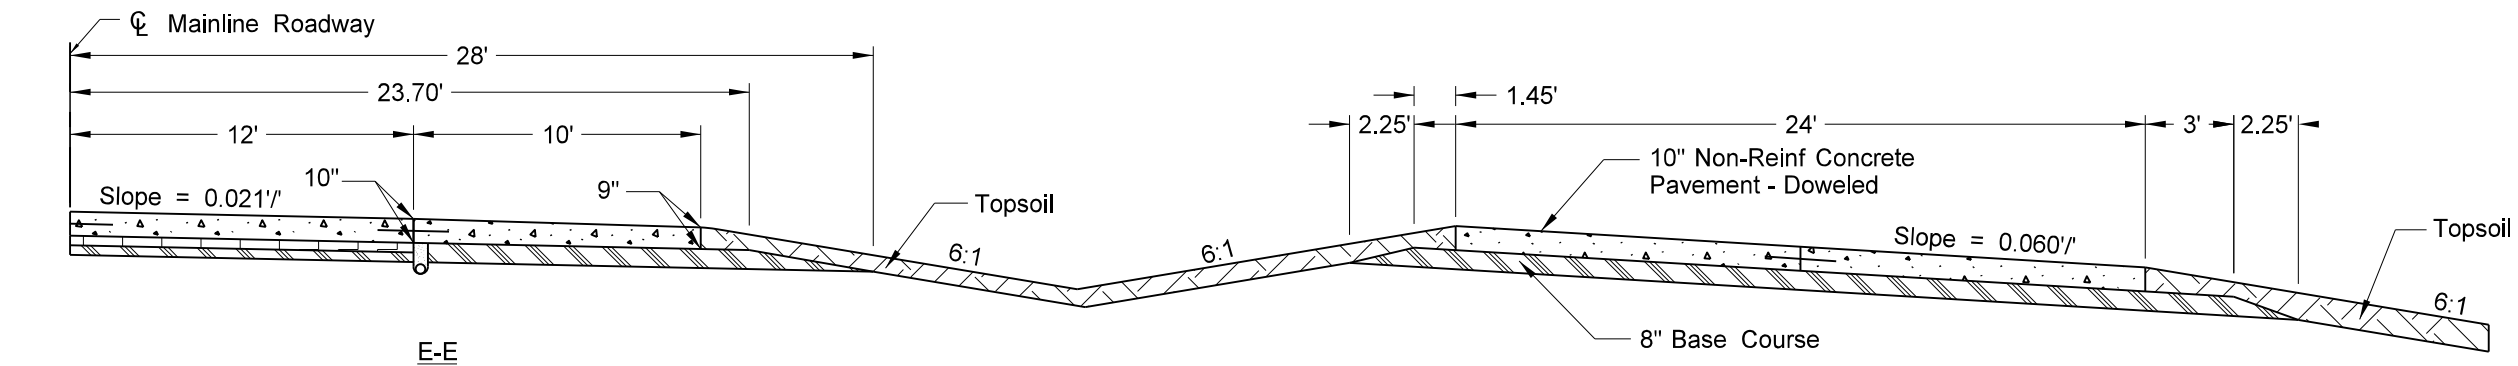
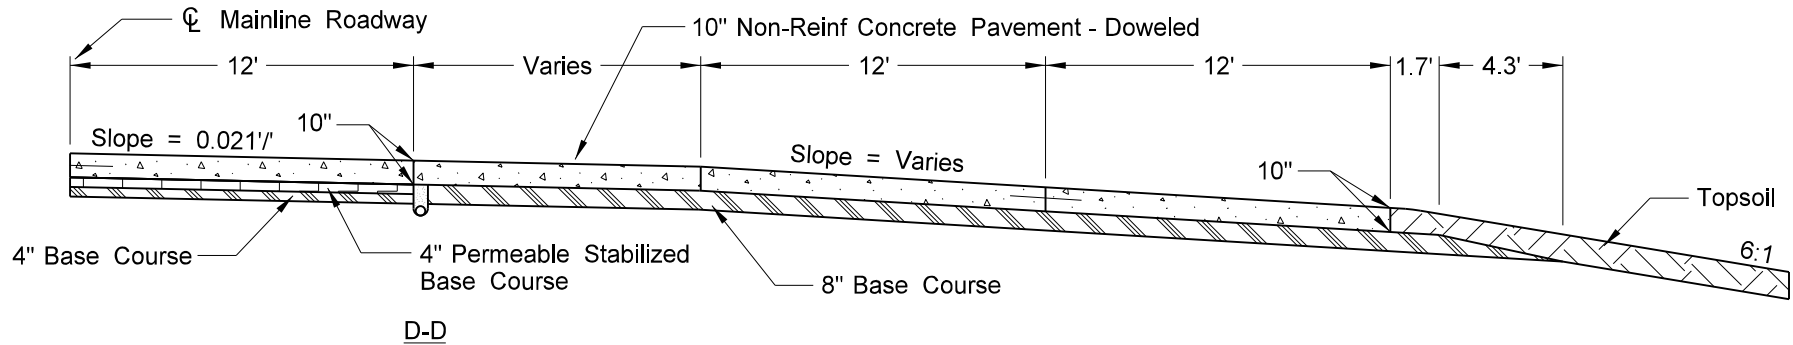
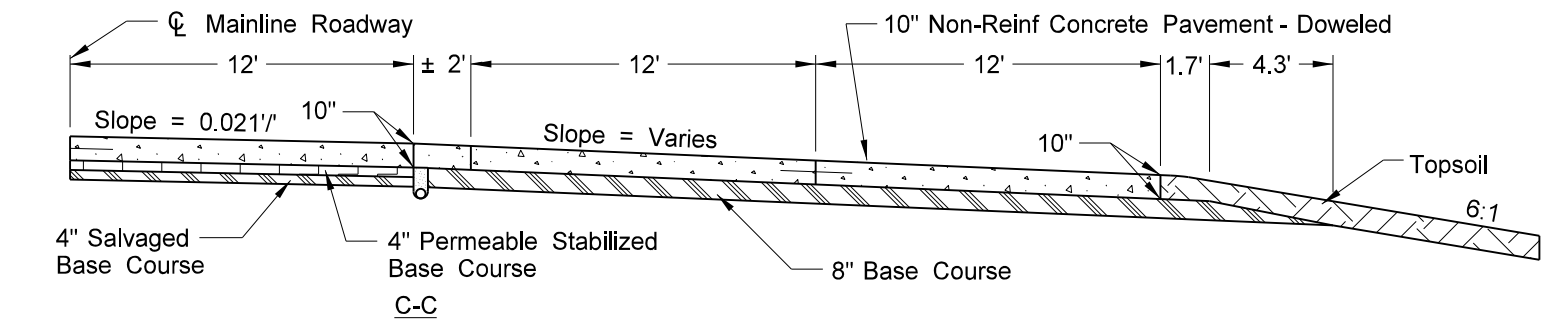


See Mainline Sections for A-A

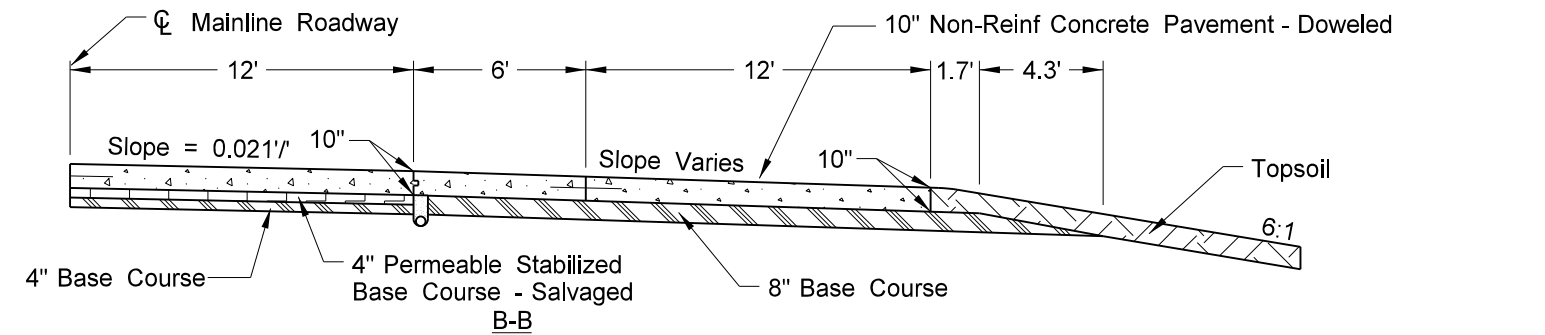

| Entrance Ramp Superelevation Transition | |
|--|-----------|
| Station | S.E. (1') |
| PT - 70' | 0.060 |
| PT - 35' | 0.055 |
| PT | 0.050 |
| PT + 35' | 0.045 |
| PT + 70' | 0.039 |
| PT + 105' | 0.034 |
| PT + 140' | 0.029 |

| Exit Ramp Superelevation Transition | |
|--|-----------|
| Station | S.E. (1') |
| PC - 140' | 0.029 |
| PC - 105' | 0.034 |
| PC - 70' | 0.039 |
| PC - 35' | 0.045 |
| PC | 0.050 |
| PC + 35' | 0.055 |
| PC + 70' | 0.060 |

This document is preliminary and not for construction or implementation purposes.

Note: See Ramp Layout sheets for location of typical sections

Proposed Typical Sections
Exit and Entrance Ramps

Project Description

Project Location