


	STATE	PROJECT NO.	SECTION NO.	SHEET NO.
	ND	project number	30	page

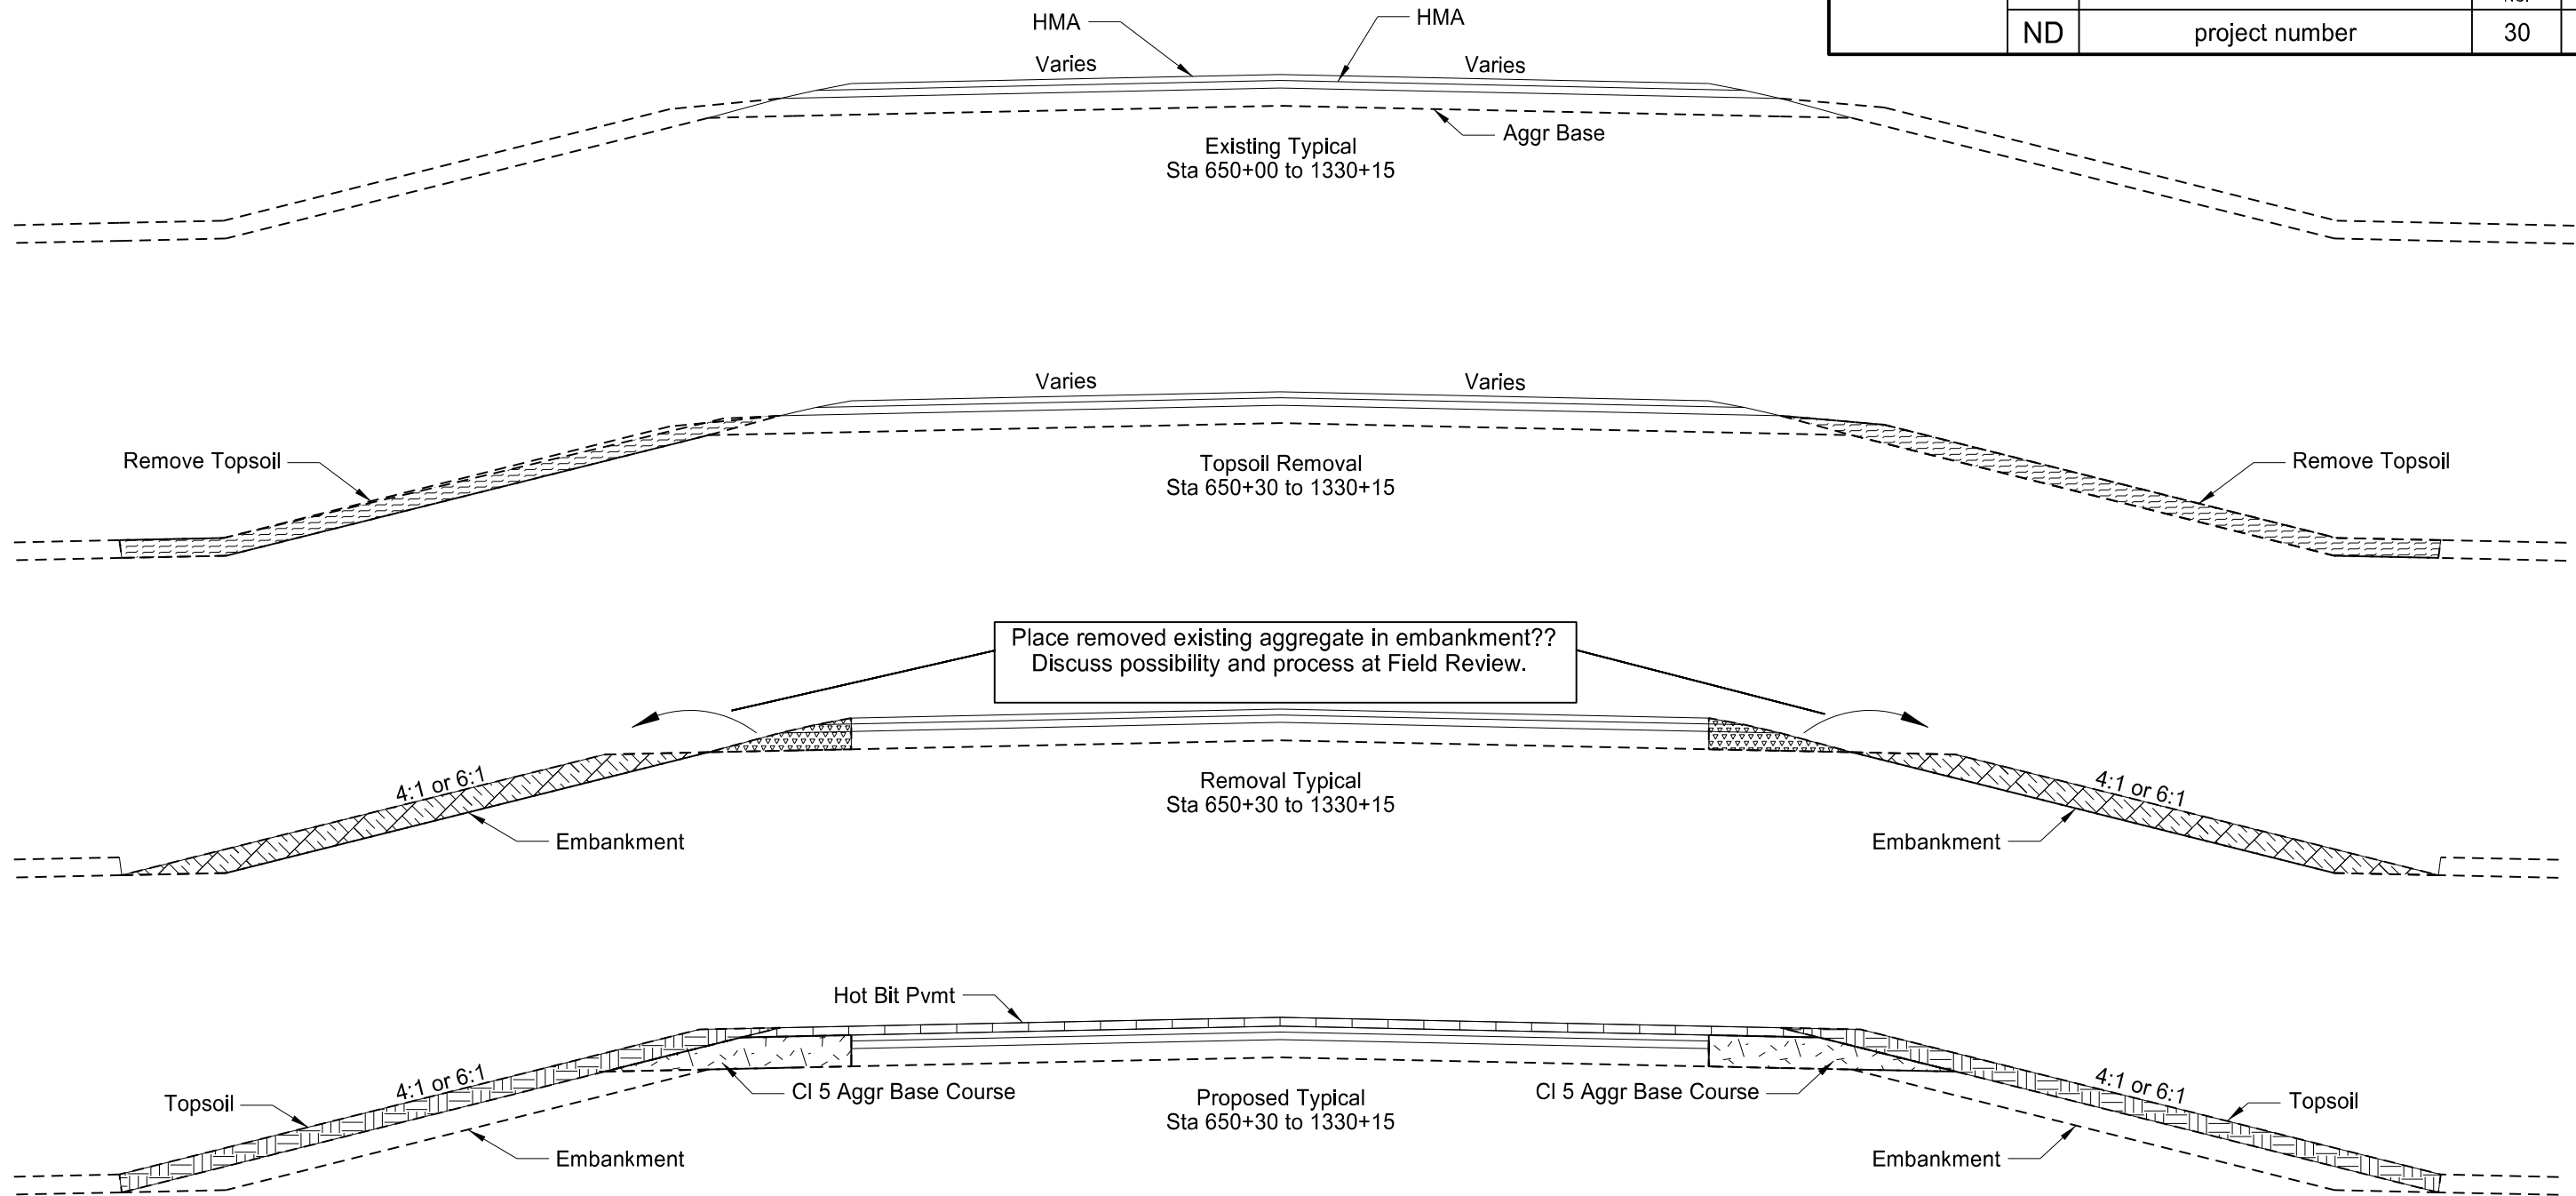

This detail is meant to provide an example of the existing slough removal and aggregate replacement when widening a roadway.

This document is preliminary and not for construction or implementation purposes.

Recommend discussion of process at field review.

Widening Typical Sections
Project Description
Project Location