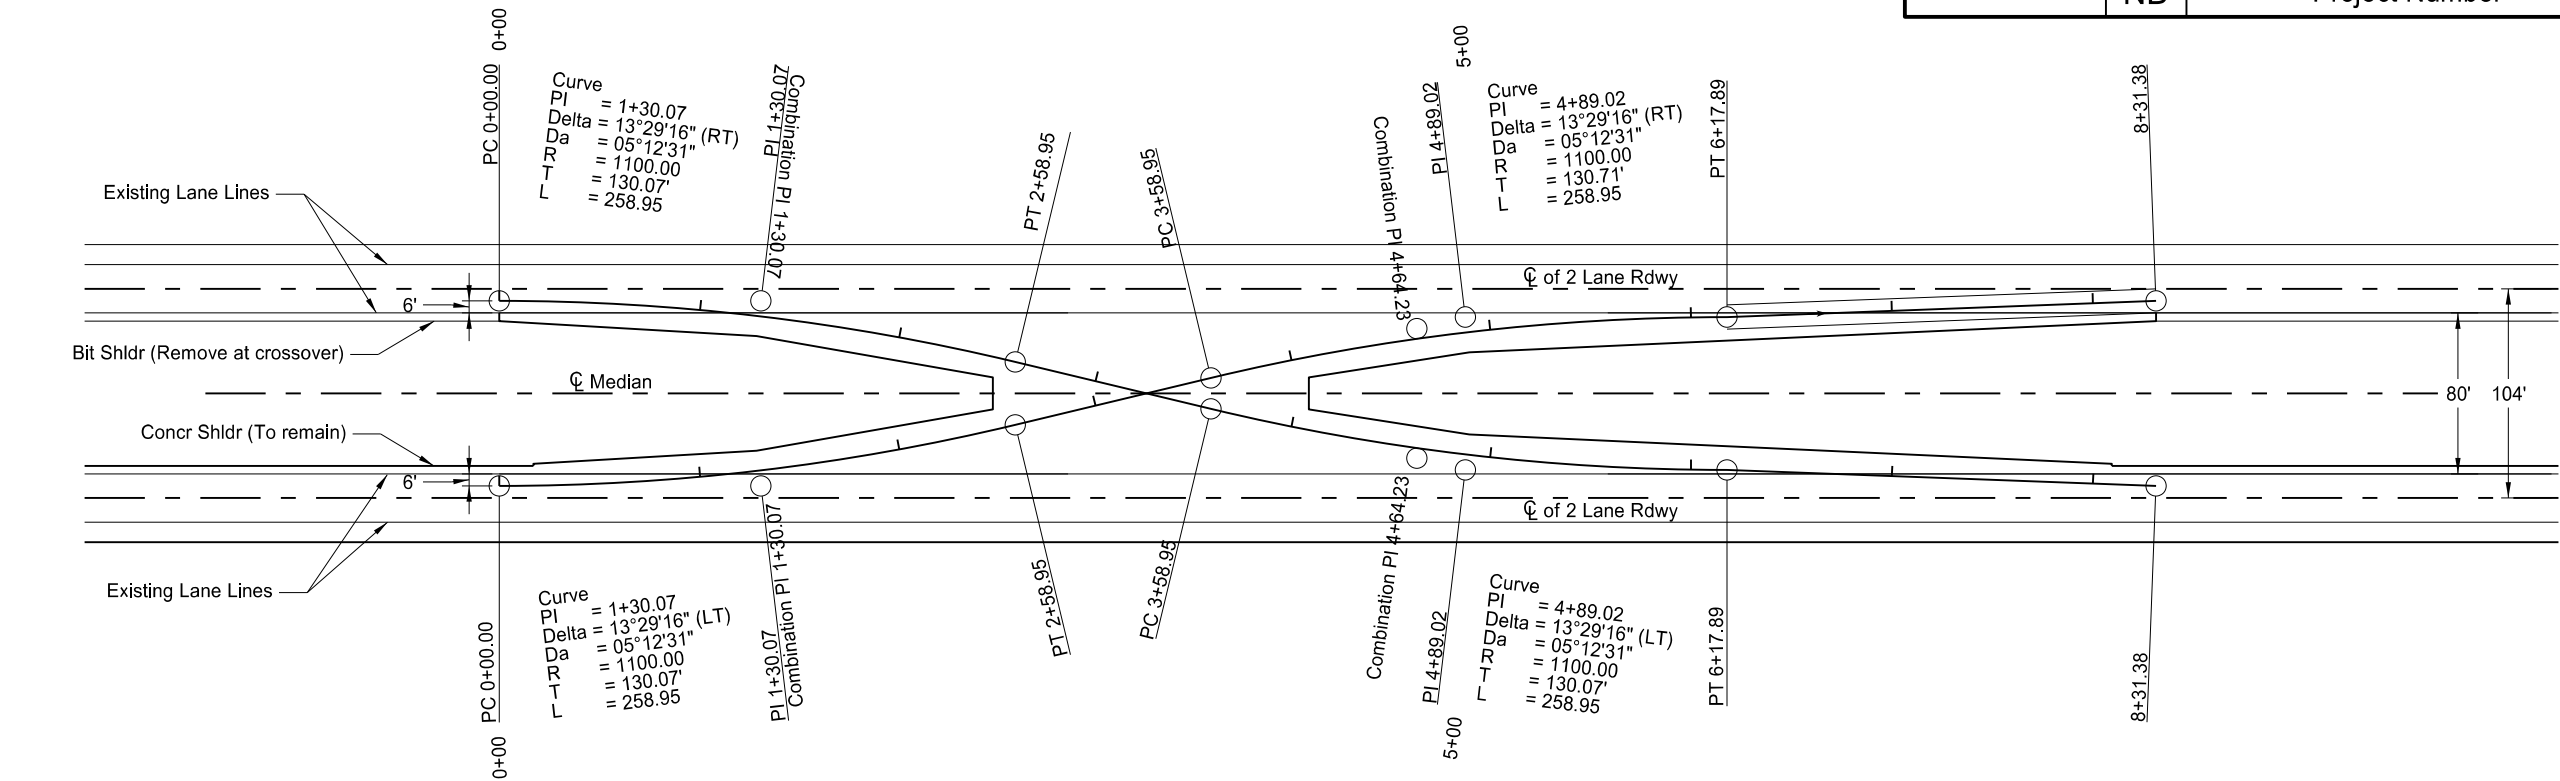


* Required for clearance of the attenuation device and median barrier on the side of the crossover with the work area.

Median Crossover Design Speed = 40 MPH
Taper Length $L = WS^2 / 60$

8 $L = 213$
26.6:1 Taper

This document is preliminary and not for construction or implementation purposes.

Double Median crossover
104' CL to CL

Project Description

Project Location