


	STATE	PROJECT NO.	SECTION NO.	SHEET NO.
	ND	project number	80	page

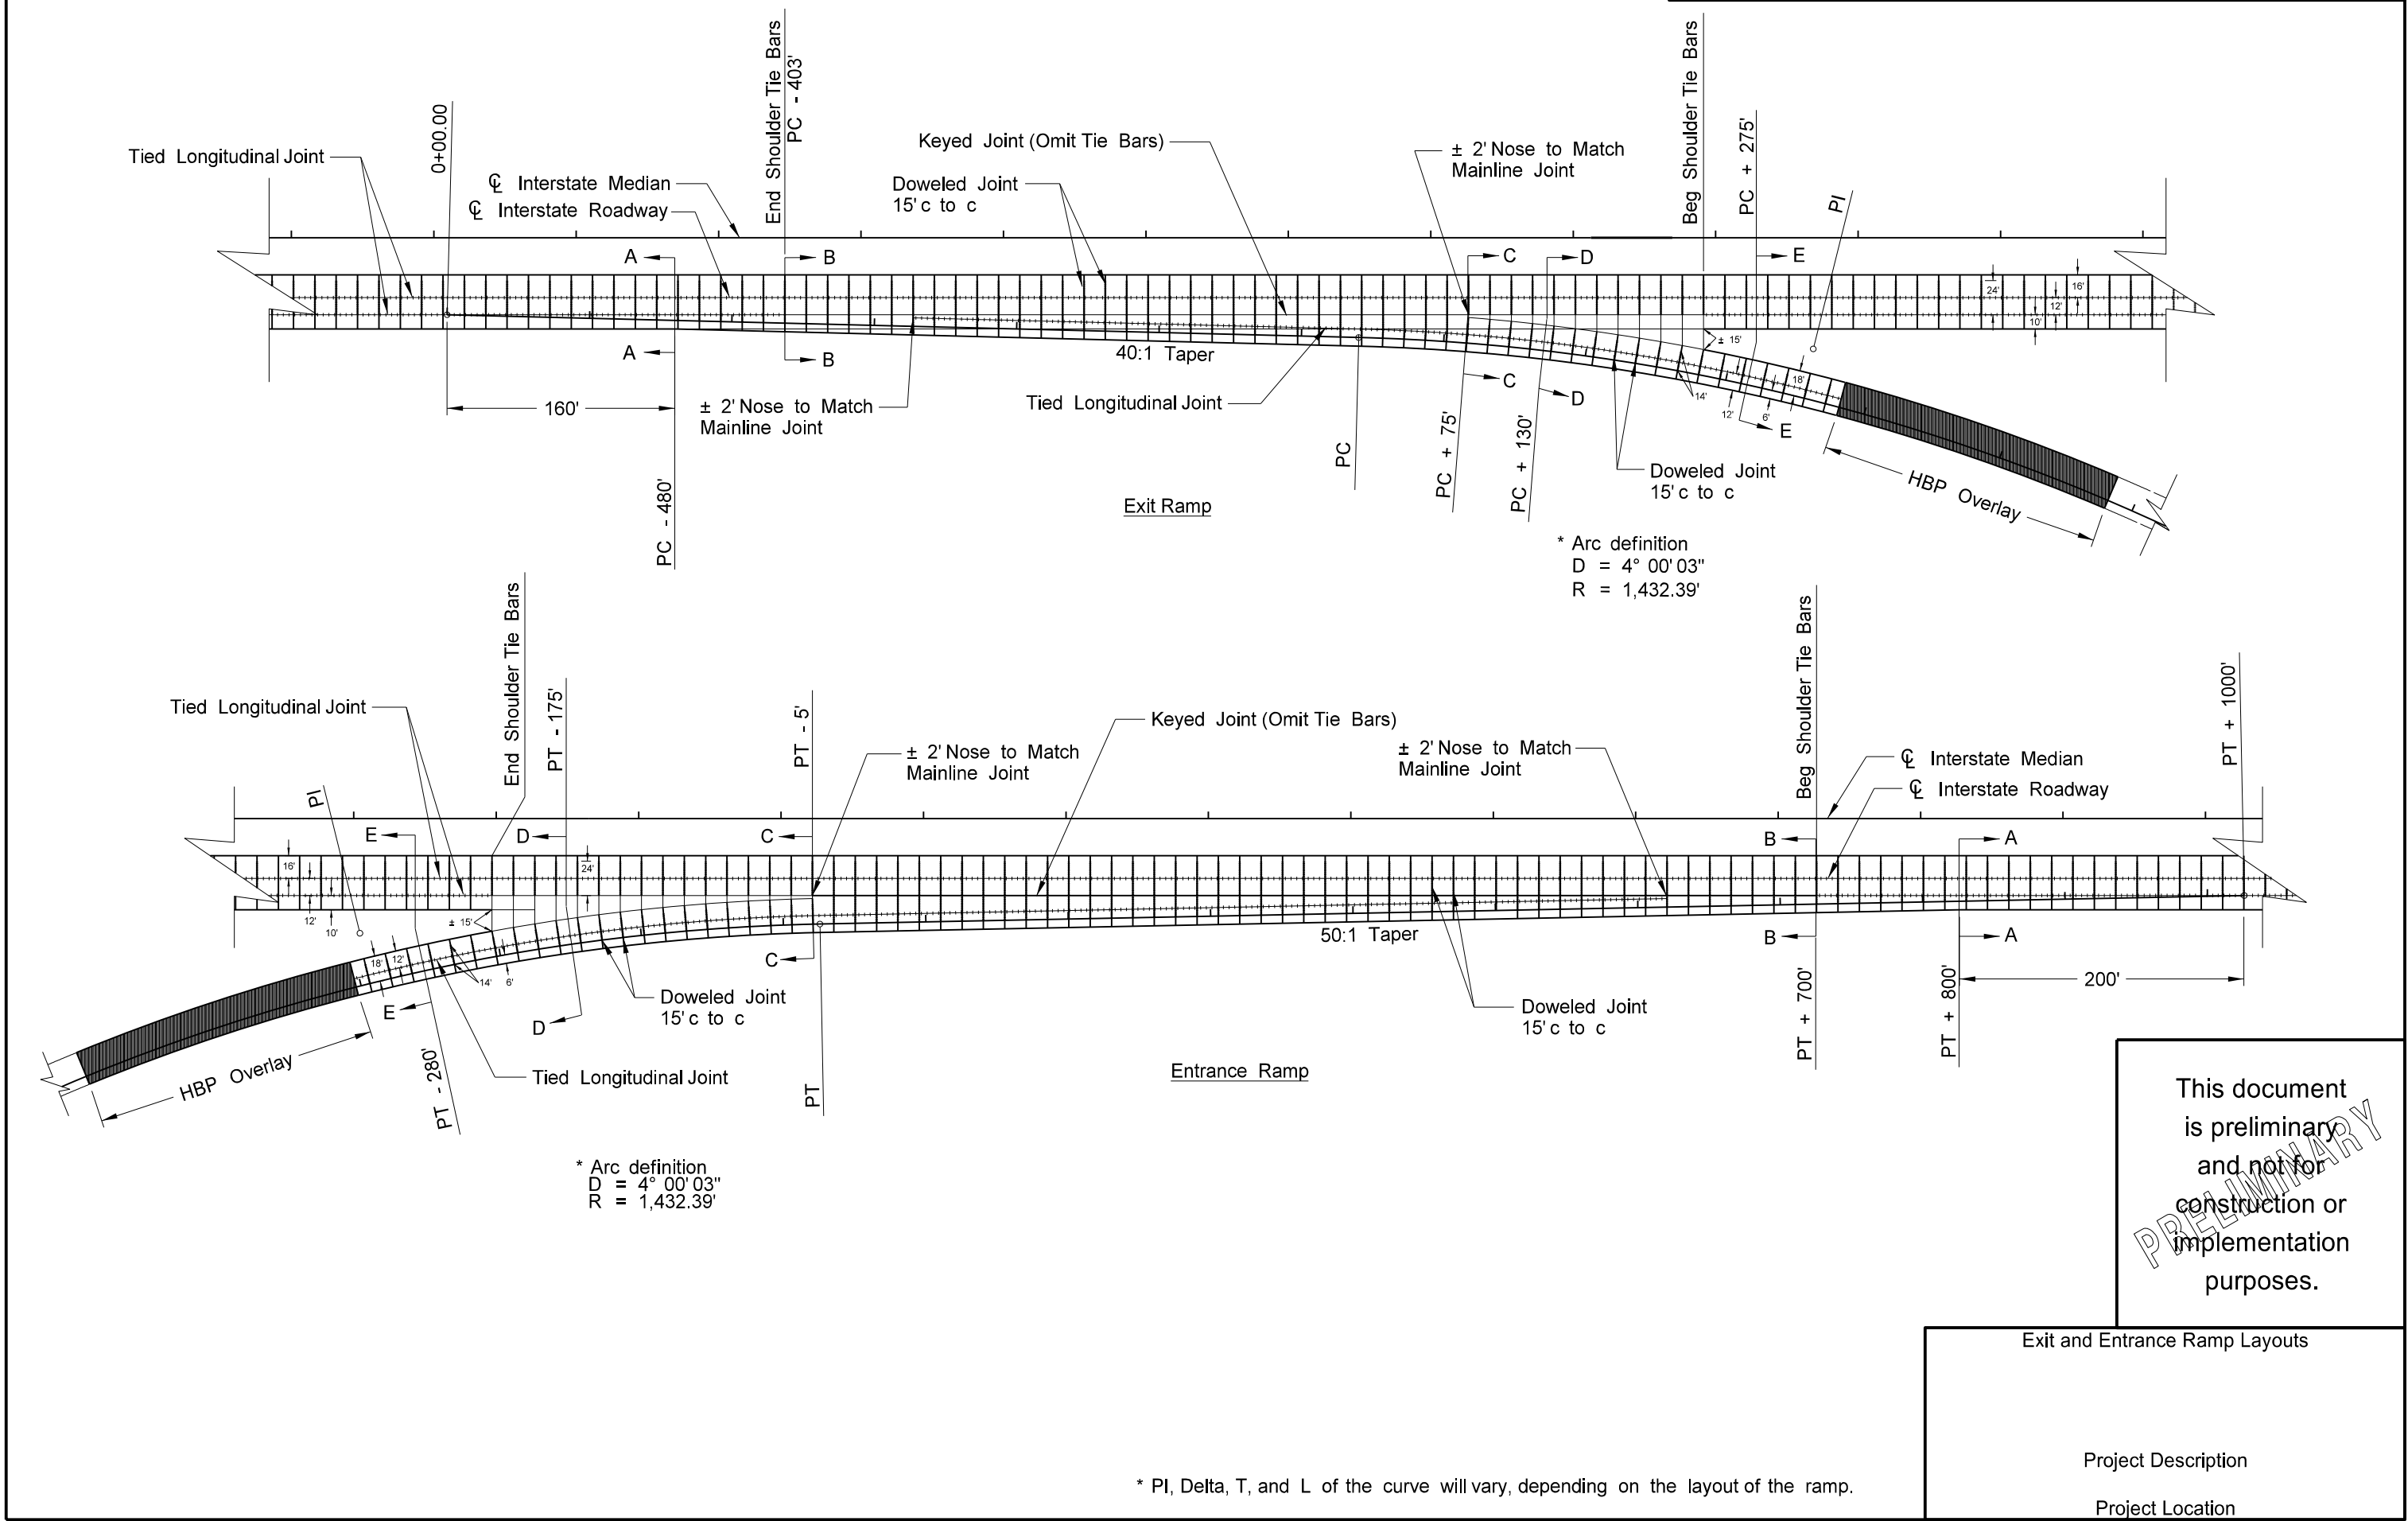

This document is preliminary and not for construction or implementation purposes.

Exit and Entrance Ramp Layouts

Project Description

Project Location