


Plan View Paving Joint Layout (Concrete Only)

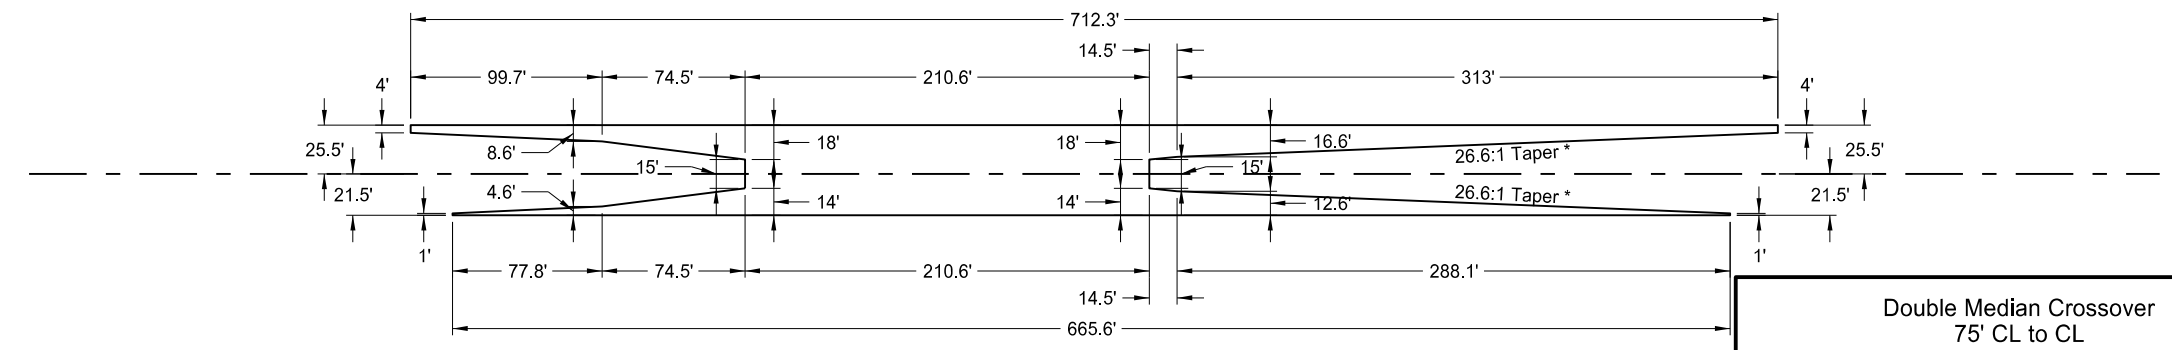

* Required for clearance of the attenuation device and median barrier on the side of the crossover with the work area.

$L = 213$
 26.6:1 Taper
 Median Crossover Design Speed = 40 MPH
 Taper Length $L = WS^2 / 60$

Double Median Crossover
 75' CL to CL

Project Description

Project Location

This document is preliminary and not for construction or implementation purposes.