

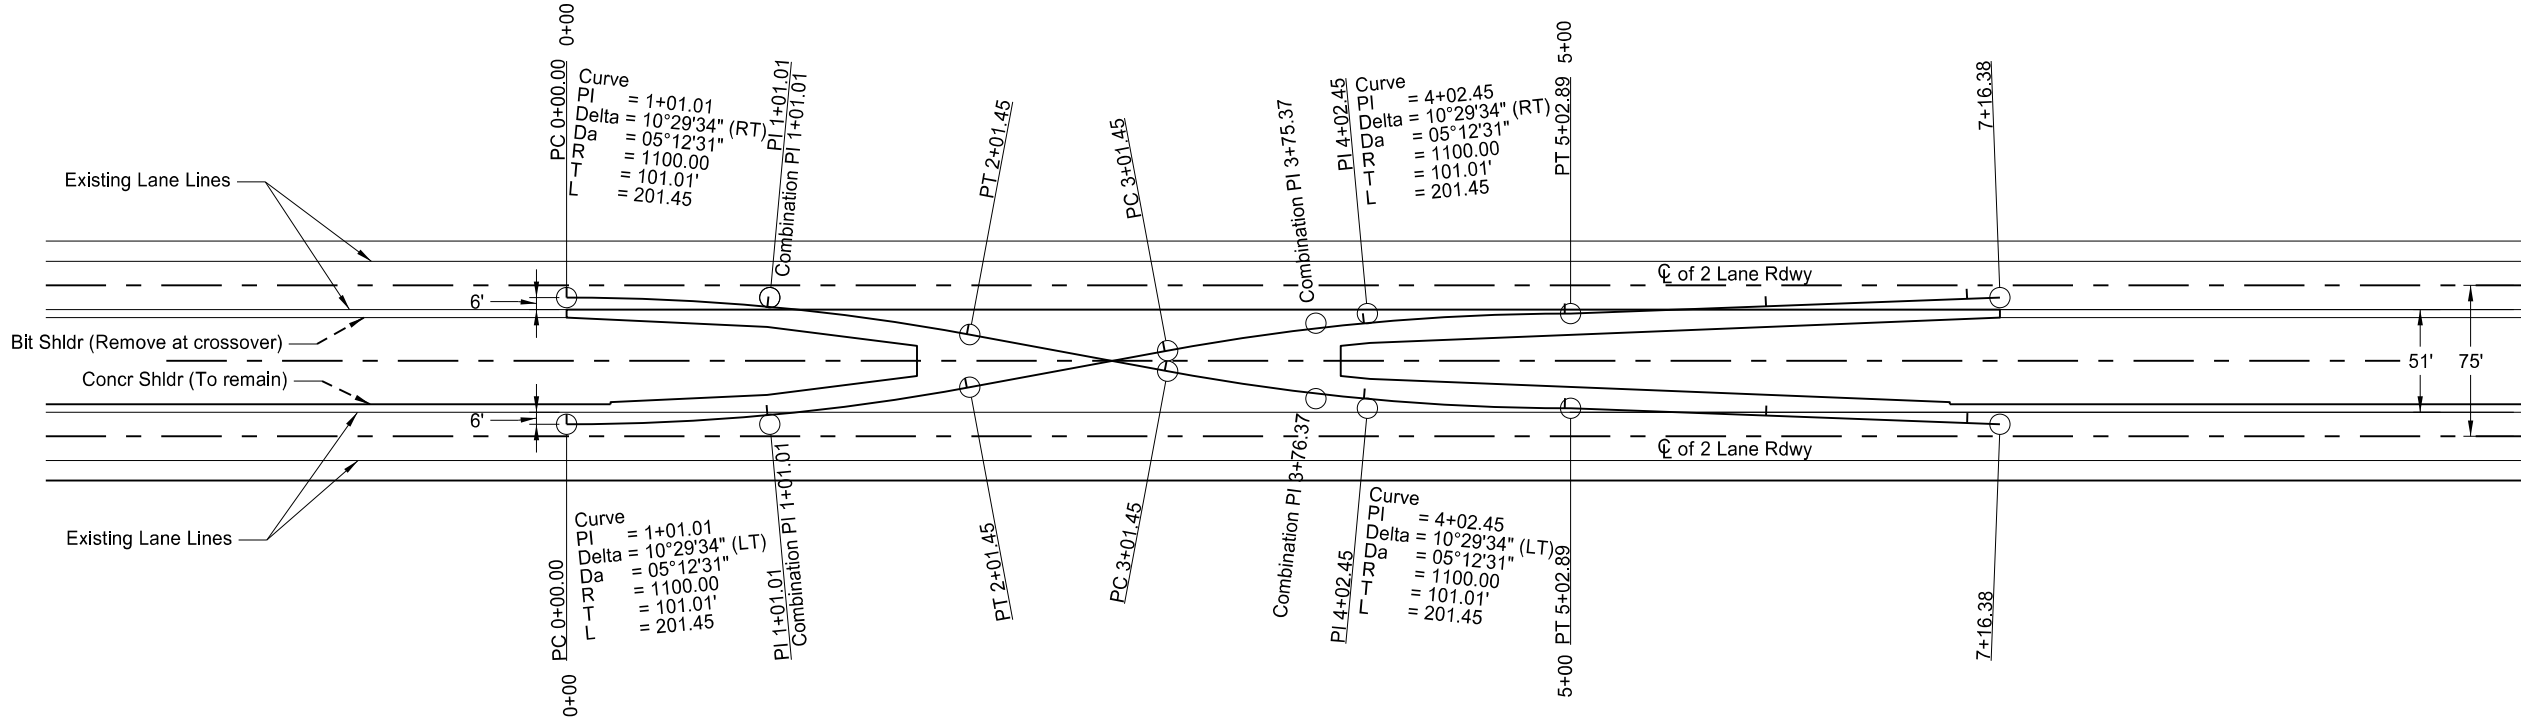


Plan View Paving Joint Layout (Concrete Only)

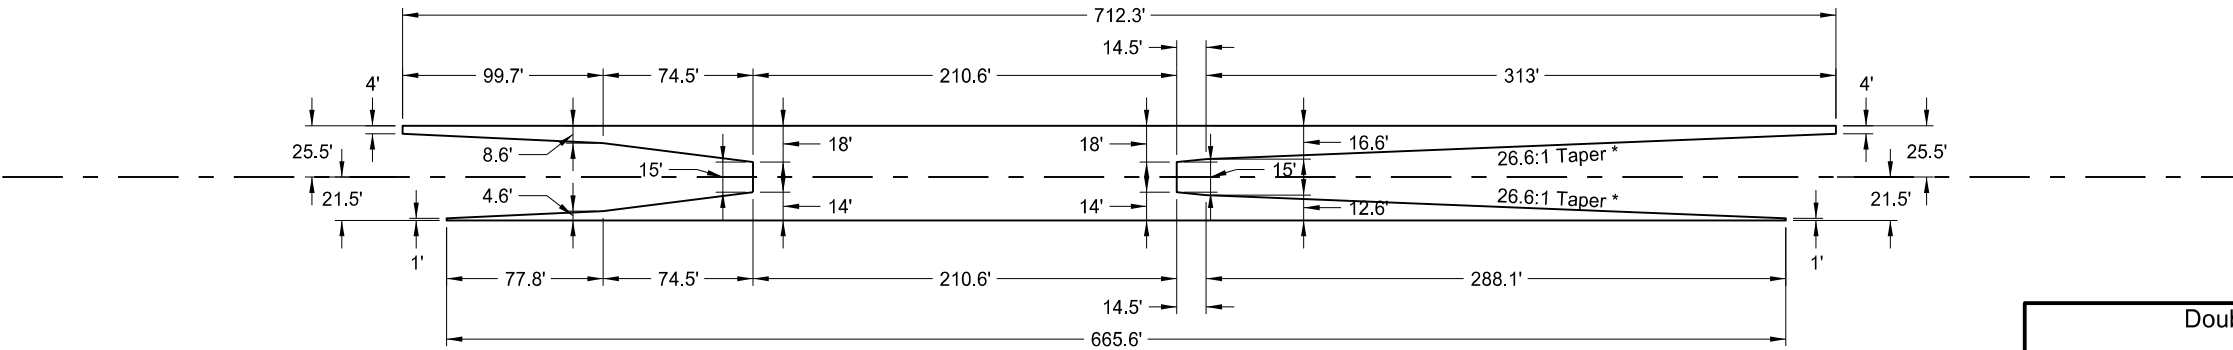

* Required for clearance of the attenuation device and median barrier on the side of the crossover with the work area.

Median Crossover Design Speed = 40 MPH
Taper Length $L = WS^2 / 60$

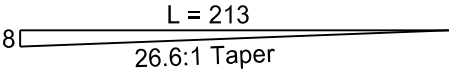

This document is preliminary and not for construction or implementation purposes.

Double Median Crossover
75' CL to CL

Project Description
Project Location