


ESTIMATED QUANTITIES

WHITE DELINEATORS	27 EA
YELLOW DELINEATORS	11 EA
DELINEATOR DRUMS	44 EA

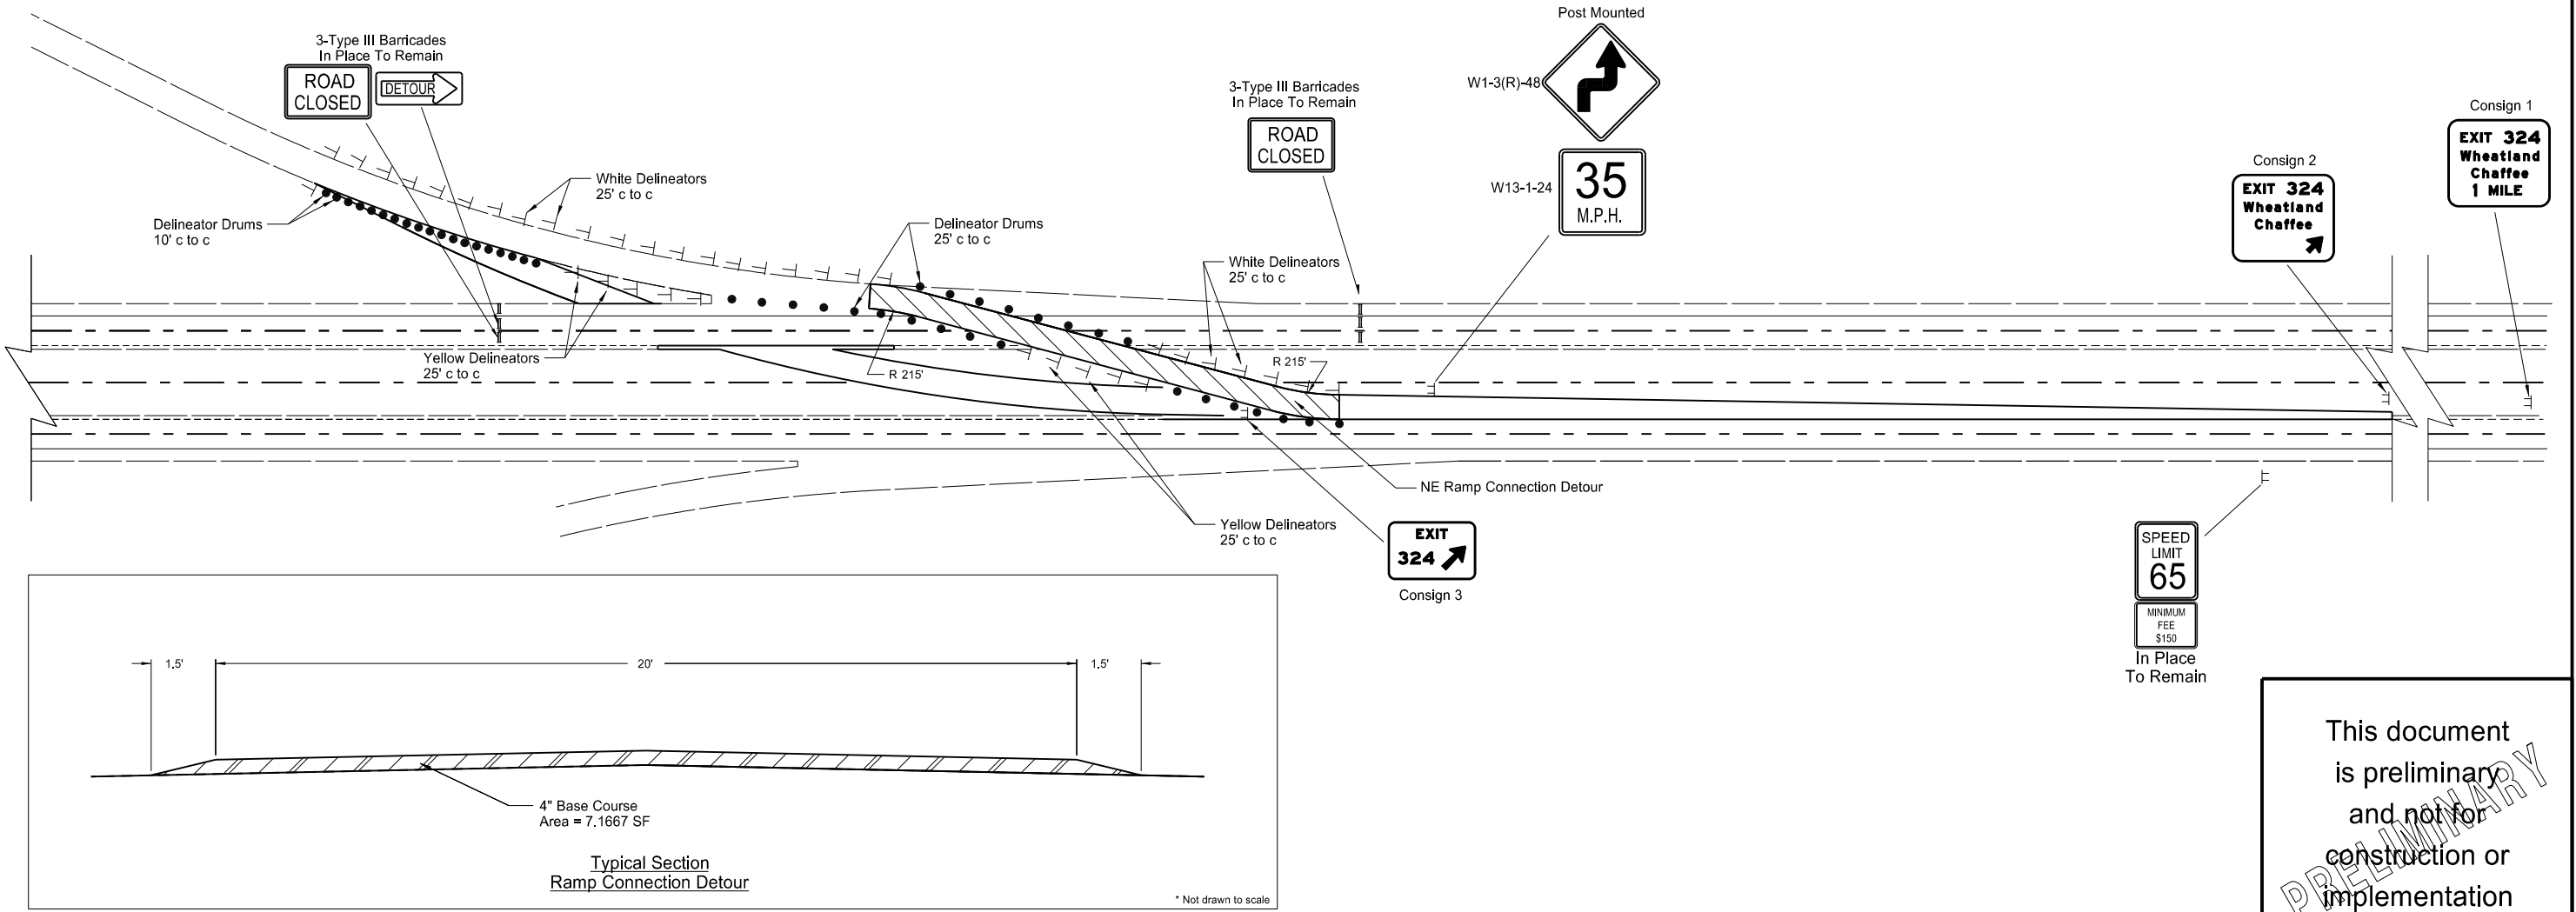

This document
is preliminary
and not for
construction or
implementation
purposes.

Note: See Construction Sign Detail Sheet for detailed images and dimensions of special signs

Traffic Control - Northeast Ramp Connection Detour
Project Description
Project Location