



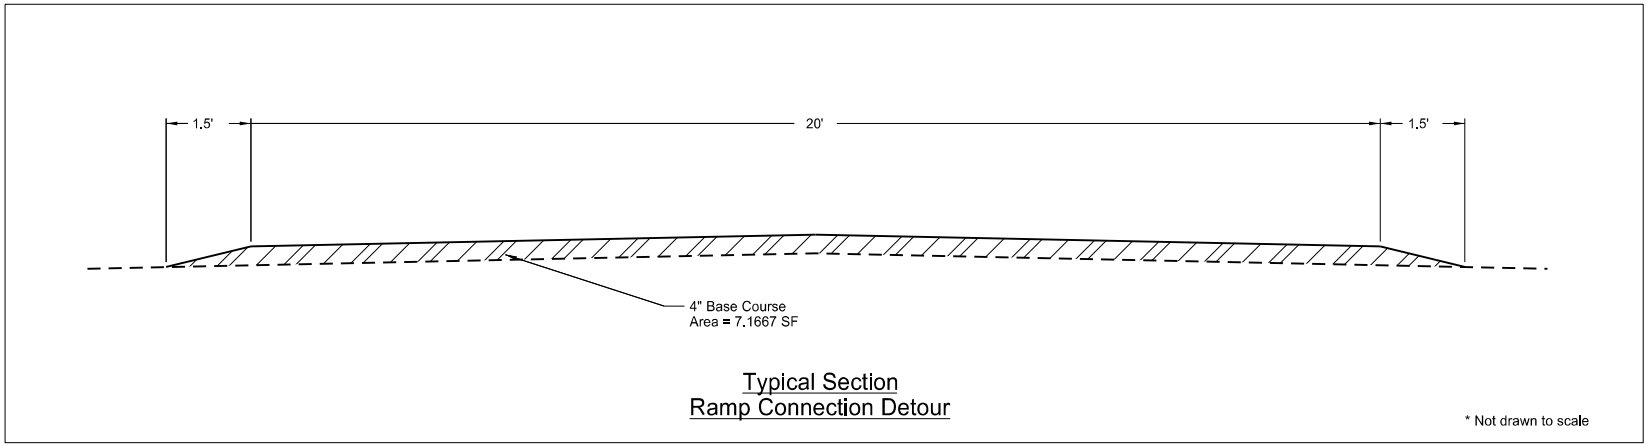

ESTIMATED QUANTITIES

| | |
|--------------------|-------|
| WHITE DELINEATORS | 23 EA |
| YELLOW DELINEATORS | 13 EA |
| DELINEATOR DRUMS | 40 EA |

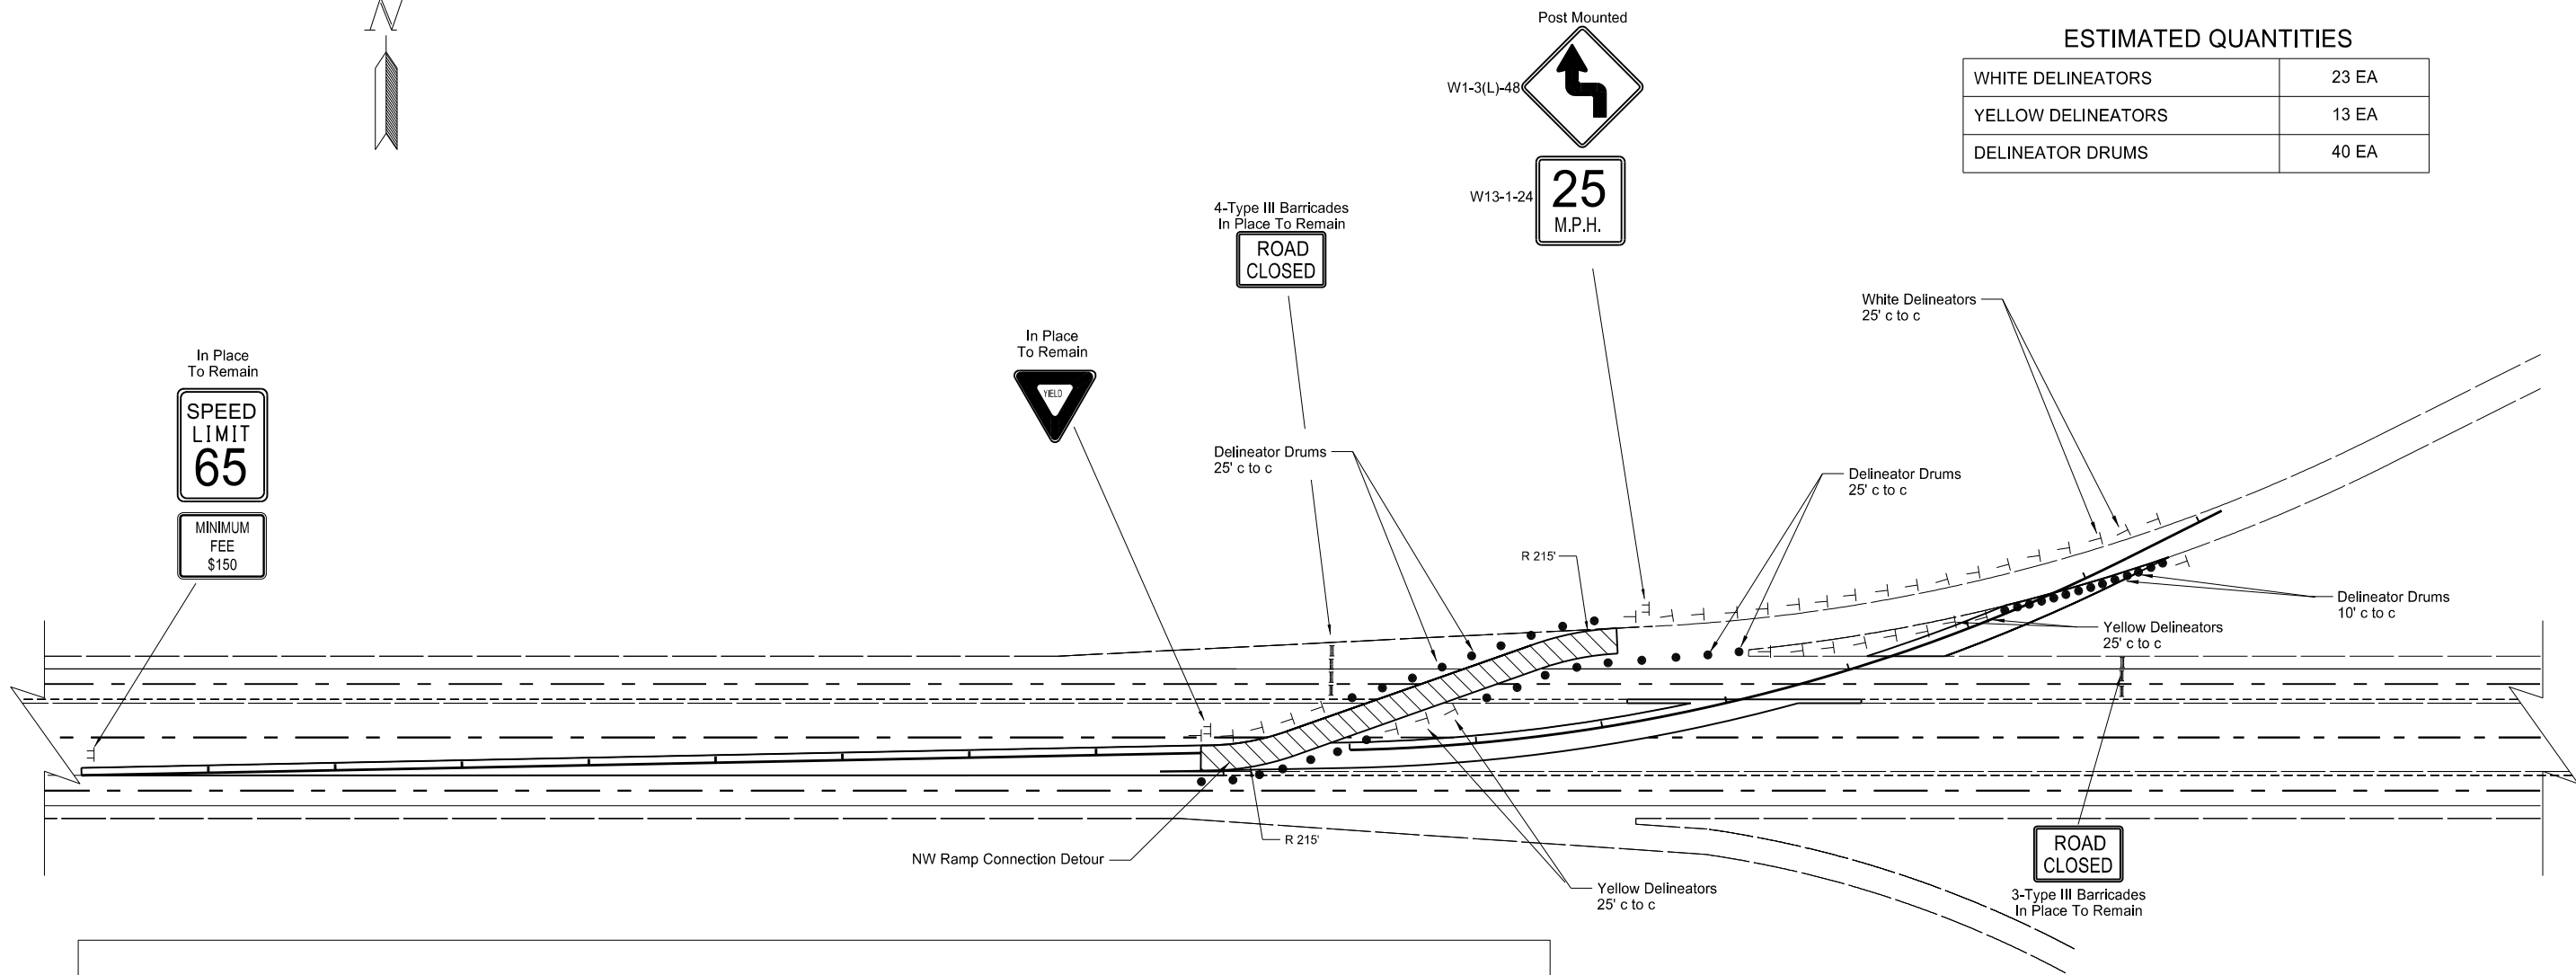

This document
is preliminary
and not for
construction or
implementation
purposes.

Traffic Control - Northwest Ramp Connection Detour

Project Description

Project Location