


LEGEND

- A - White Raised Pavement Markers @ 5' ctrs
B - Yellow Raised Pavement Markers @ 5' ctrs
C - Obliteration of Pavement Marking Edge Lines

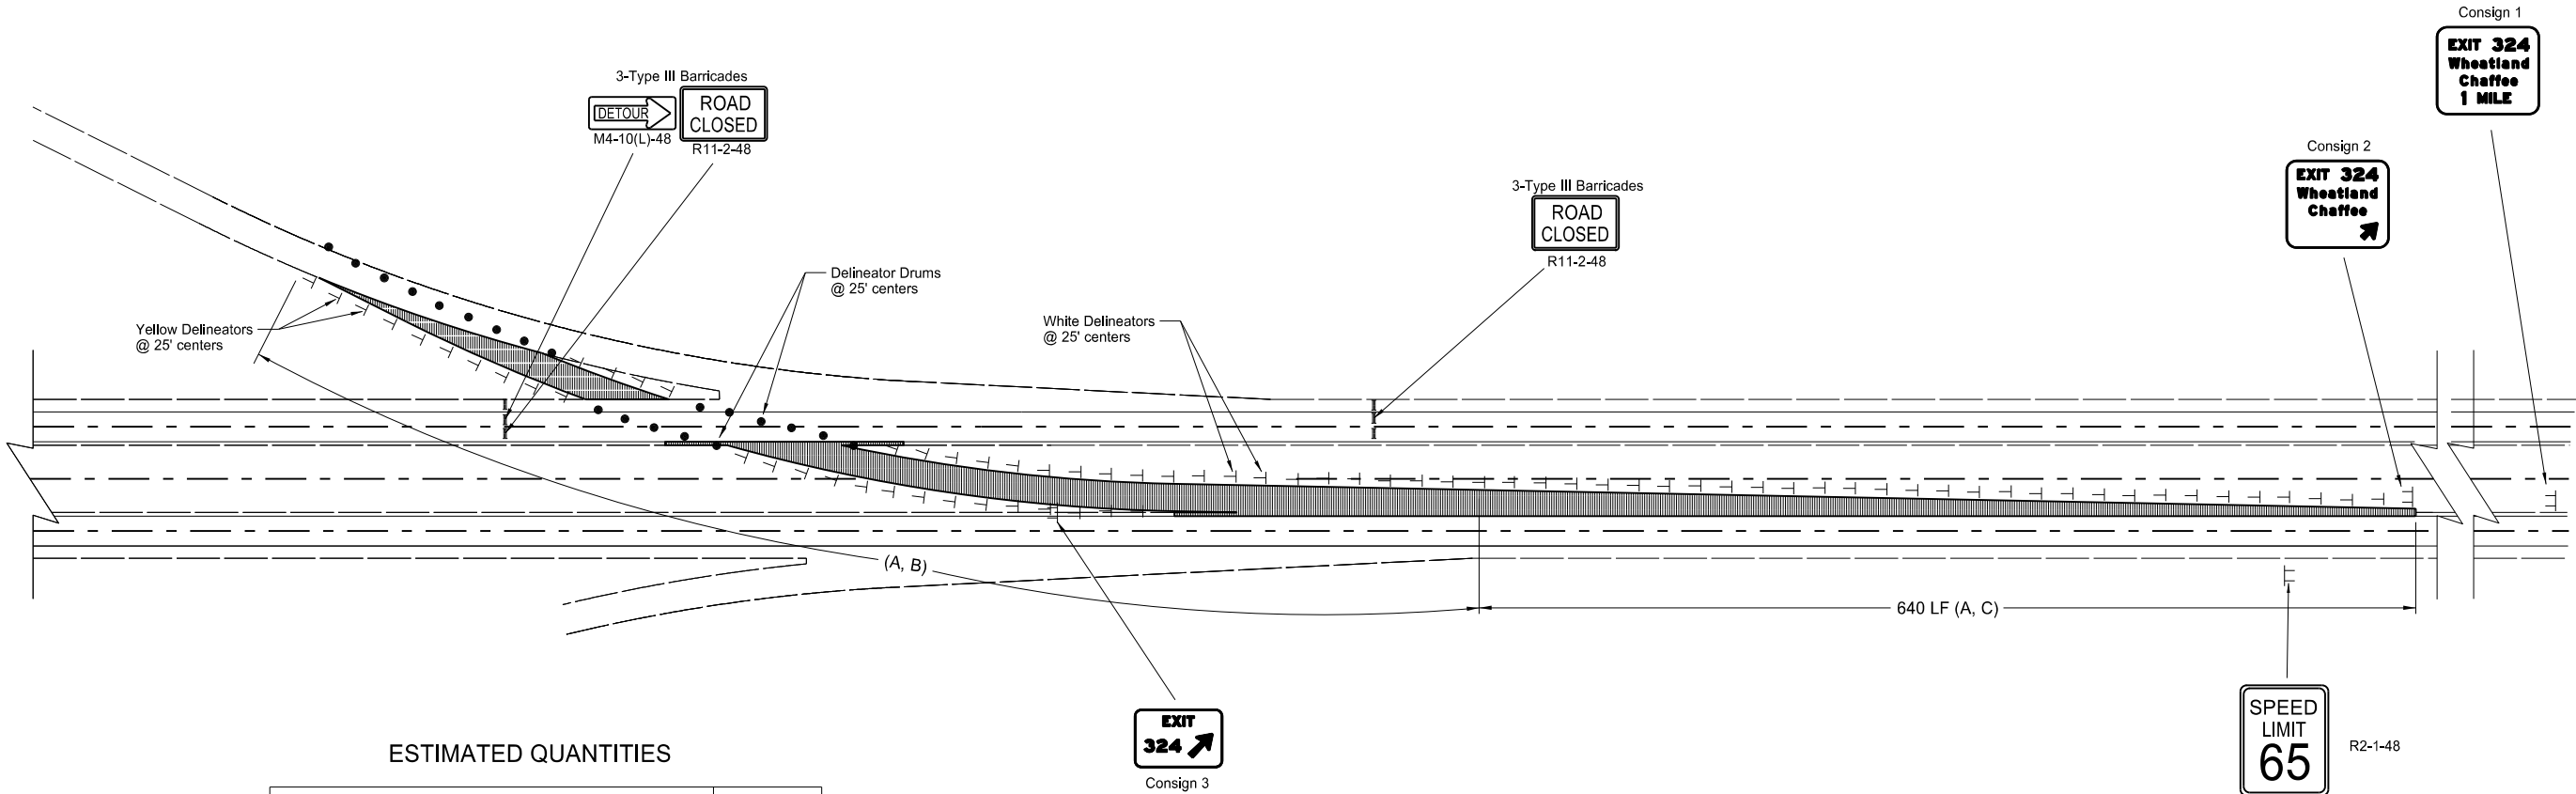

ESTIMATED QUANTITIES

WHITE DELINEATORS	53 EA
YELLOW DELINEATORS	24 EA
DELINEATOR DRUMS	20 EA
WHITE RAISED PAVEMENT MARKERS*	340 EA
YELLOW RAISED PAVEMENT MARKERS*	144 EA
OBLITERATION OF PAVEMENT MARKING**	334 SF
TYPE III BARRICADES	6 EA

* 5' Centers
** Eastbound Edge Lines

Note: See Construction Sign Detail Sheet for detailed images and dimensions of special signs

This document
is preliminary
and not for
construction or
implementation
purposes.

Northeast Ramp Connection Traffic Control

Project Description

Project Location