



PREPARE ONE-WAY ROADWAY FOR TWO-WAY TRAFFIC:  
Obliterate Existing Centerline Pavement Marking Skips.  
Install Flexible Delineators @ 100' Centers on Centerline.  
Install Two Rows of Yellow Raised Pavement Markers @ 5' Centers-4" Between on Centerline.  
Place White Edge Line as Median Edge Line.

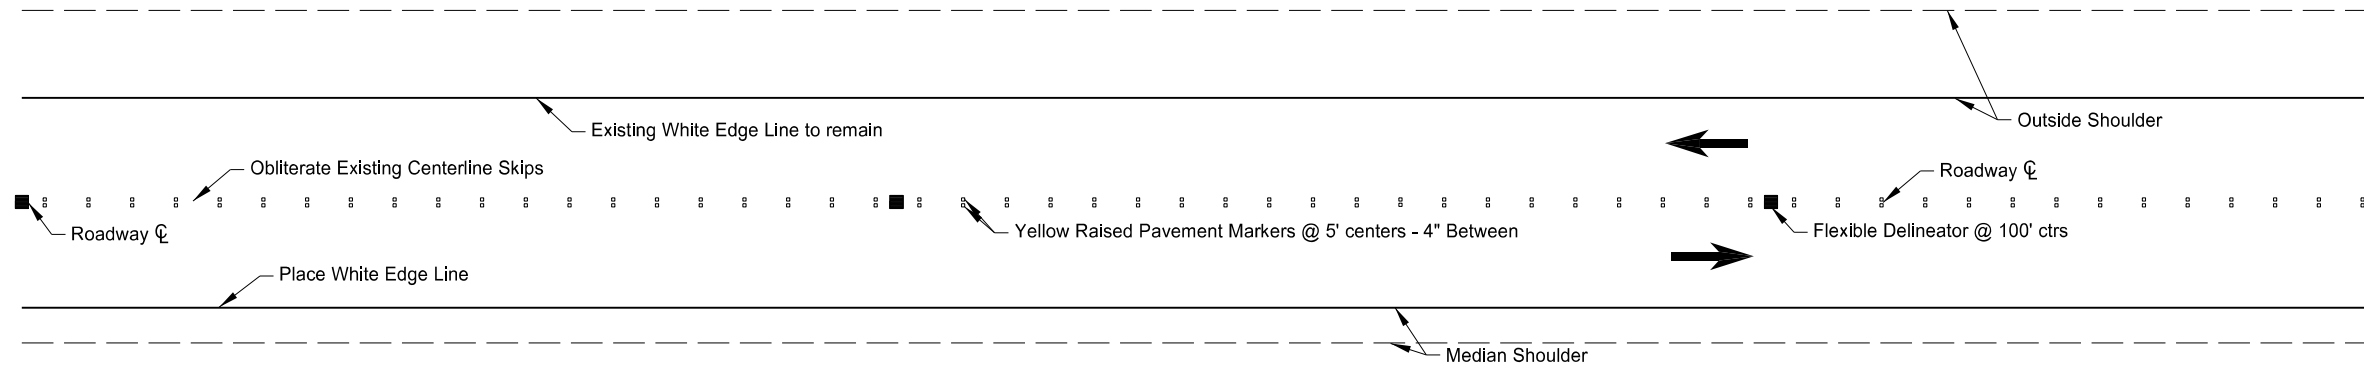

SPEC CODE BID ITEM		UNIT	QUANTITY
704	1072 FLEXIBLE DELINEATORS		
Sta xxxx+xx to Sta xxxx+xx @ 100' centers (Minus Temporary Ramp Connection Areas)		EA	xxx
704	1500 OBLITERATION OF PAVEMENT MARKING		
Sta xxxx+xx to Sta xxxx+xx (Existing White Skip Lines)		SF	x,xxx
762	0200 RAISED PAVEMENT MARKERS		
Sta xxxx+xx to Sta xxxx+xx (Double Yellow @ 5' Centers, 4" Between)		EA	xx,xxx
762	1106 PVMT MK PAINTED 6IN LINE		
Sta xxxx+xx to Sta xxxx+xx (White Median Edge Line)		LF	xx,xxx

RETURN ROADWAY TO ONE-WAY TRAFFIC CONTROL:  
Remove Flexible Delineators and Raised Pavement Markers.  
Place White Pavement Marking Skip Lines on Centerline.  
Place Yellow Edge Line as Median Edge Line.  
Place White Edge Line as Outside Edge Line.

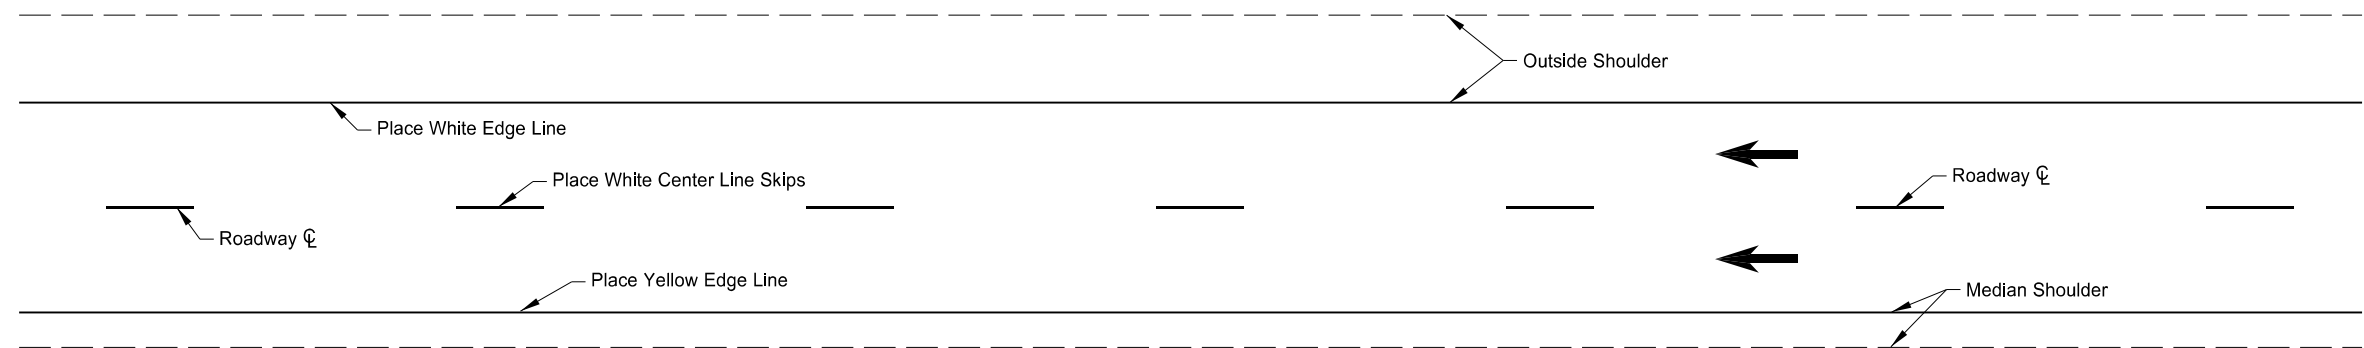

SPEC CODE BID ITEM		UNIT	QUANTITY
762	XXXX PVMT MK XXXXXX 6IN LINE		
Sta xxxx+xx to Sta xxxx+xx (Yellow Median Edge Line)		LF	x,xxx
Sta xxxx+xx to Sta xxxx+xx (White Centerline Skip Line - 10' line, 30' skip)		LF	xxx
Sta xxxx+xx to Sta xxxx+xx (White Outside Edge Line)		LF	x,xxx

This document  
is preliminary  
and not for  
construction or  
implementation  
purposes.

Prepare One-Way Roadway for Two-Way Traffic  
and Return Roadway to One-Way Traffic Control

Project Description

Project Location