



STATE	PROJECT NO.	SECTION NO.	SHEET NO.
ND	NH-5-200(035)102	170	3

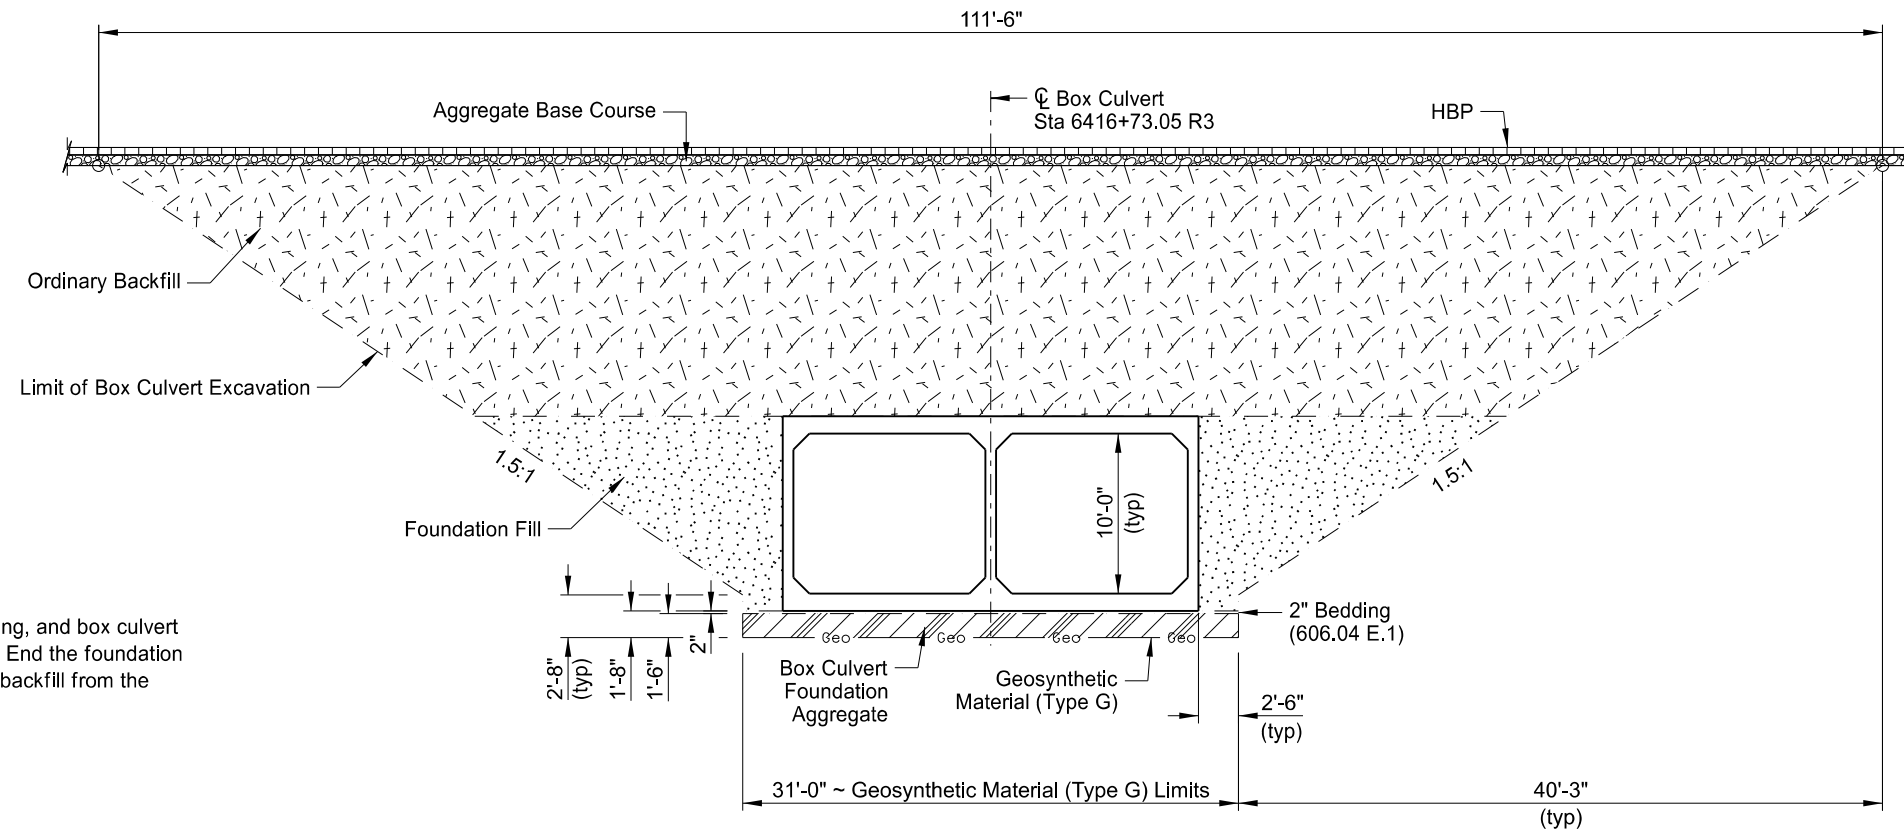

NOTES:

Extend the geosynthetic material, bedding, and box culvert foundation aggregate to the cutoff wall. End the foundation fill at the reference line. Place ordinary backfill from the reference line to the cutoff wall.

(SHOWING SECTION PERPENDICULAR TO ☉ BOX)
EXCAVATION AND BACKFILL DETAIL

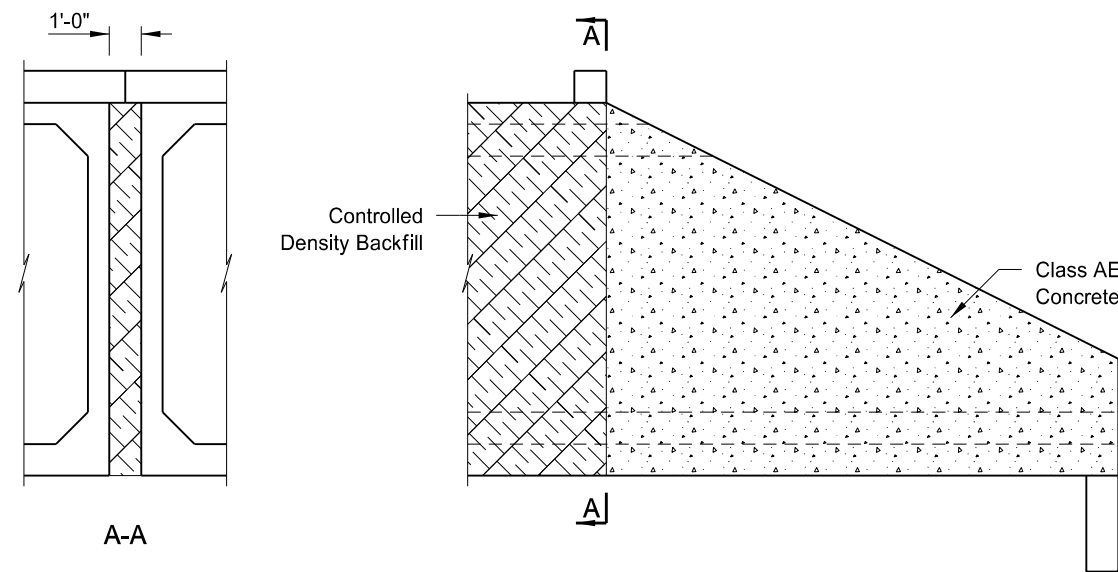

CONTROLLED DENSITY BACKFILL DETAIL

This drawing is preliminary and not for construction or implementation purposes.

CREEK 5 EAST OF SOUTH JCT ND 8	
EXCAVATION AND BACKFILL DETAIL	
DRAWING NO.	200-121.473-3