




STATE	PROJECT NO.	SECTION NO.	SHEET NO.
ND	PROJECT NUMBER	170	5

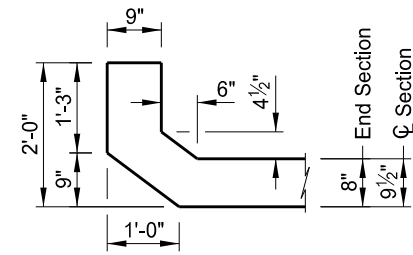

PARAPET DETAIL

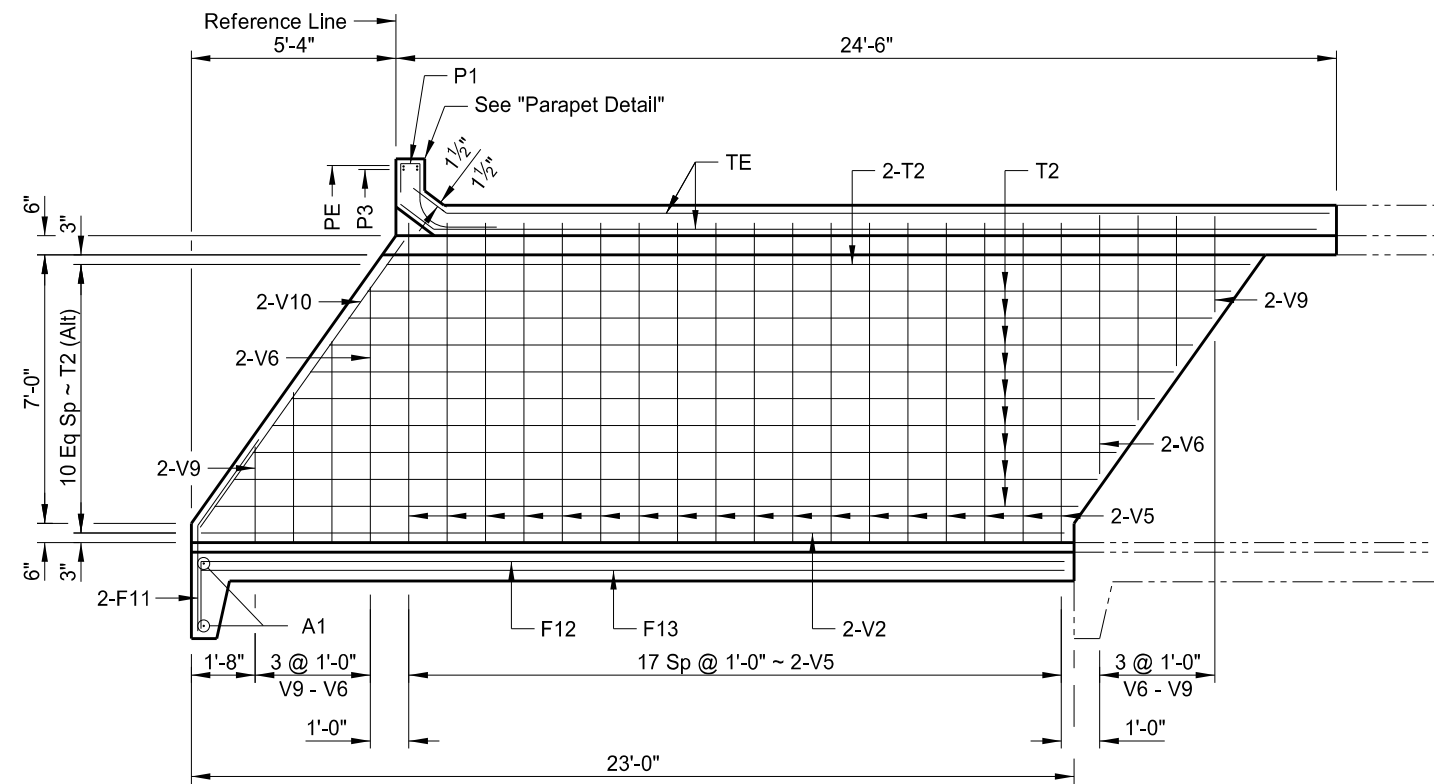

INNER WALL

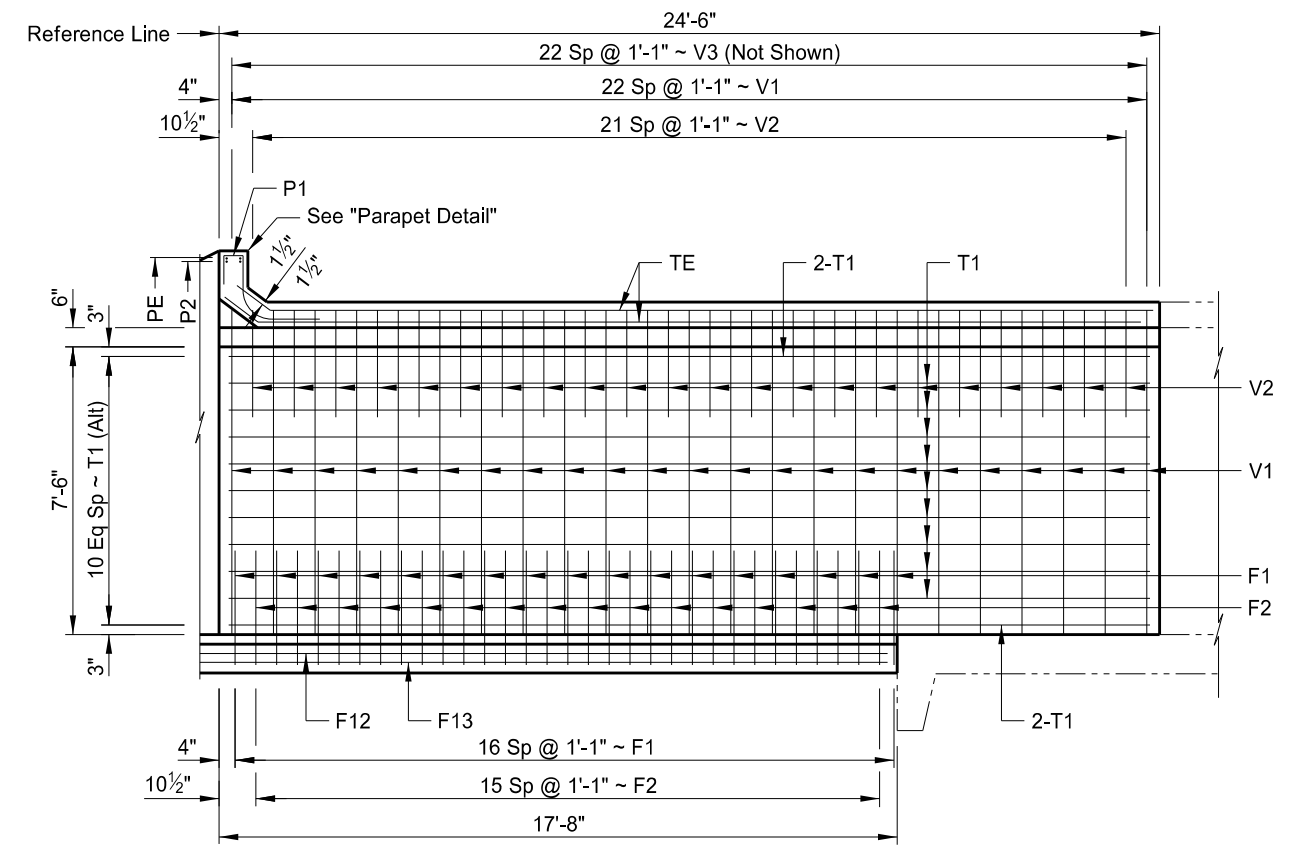

OUTER WALL

LONGITUDINAL SECTIONS

This drawing is preliminary and not for construction or implementation purposes.

LOCATION	
WALL DETAILS & PARAPET DETAIL	
DRAWING NO.	00-000.000-5