



STATE	PROJECT NO.	SECTION NO.	SHEET NO.
ND	SS-6-032(075)230	170	3

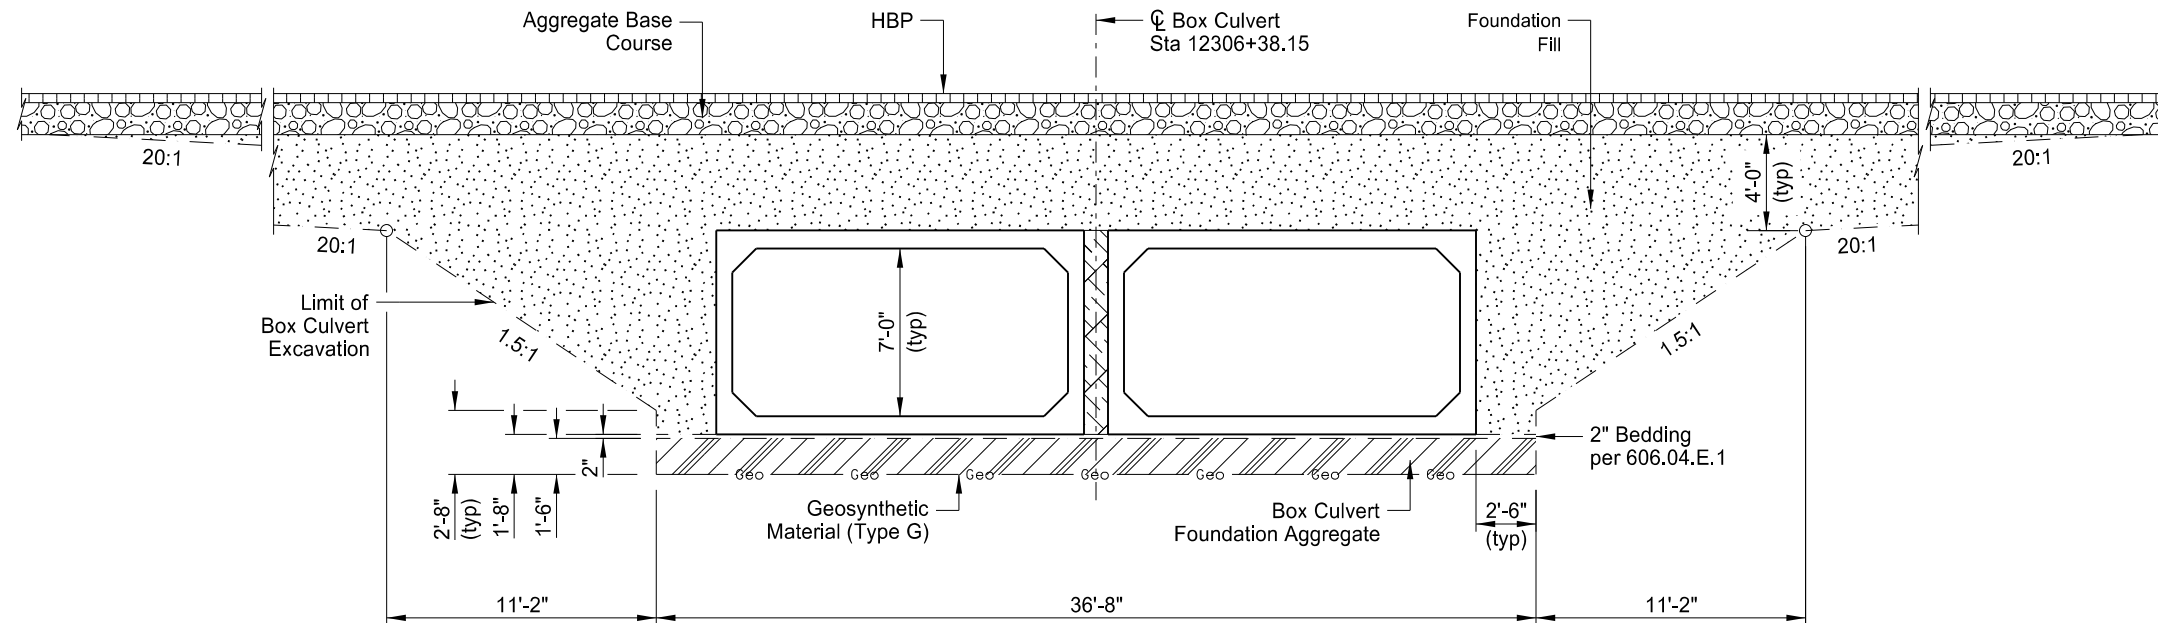

(SHOWING SECTION PERPENDICULAR TO ϕ BOX)

EXCAVATION AND BACKFILL DETAIL

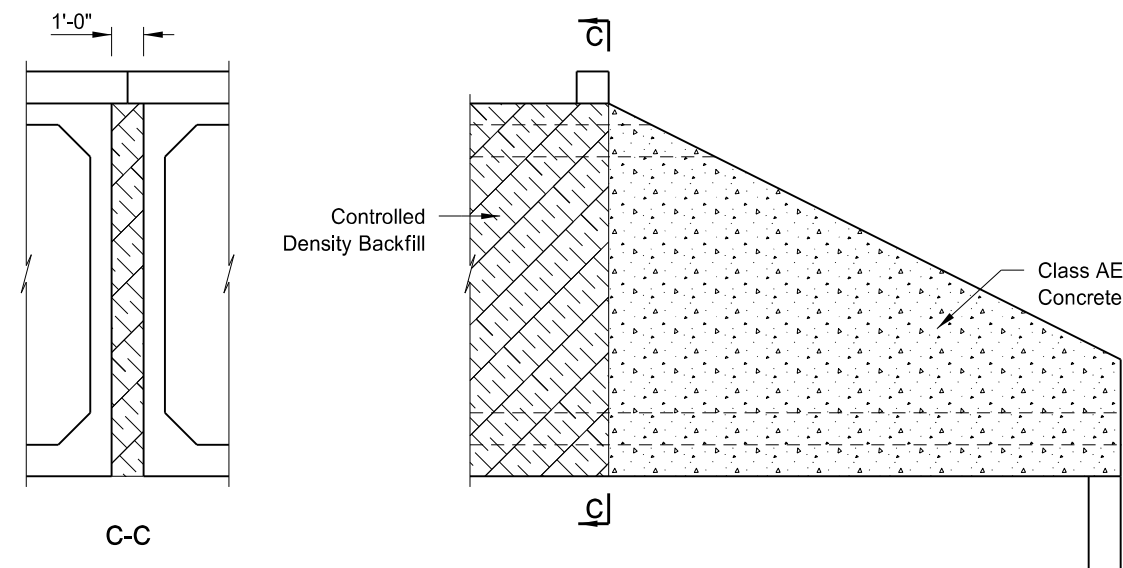

CONTROLLED DENSITY BACKFILL DETAIL

NOTES:

Extend the geosynthetic material, bedding, and box culvert foundation aggregate to the cutoff wall. End the foundation fill at the reference line. Place ordinary backfill from the reference line to the cutoff wall.

This drawing is preliminary and not for construction or implementation purposes.

CREEK 2 SOUTH OF CANADA BORDER	
EXCAVATION & FOUNDATION FILL DETAIL	
DRAWING NO.	32-234.484-3