




STATE	PROJECT NO.	SECTION NO.	SHEET NO.
ND	PROJECT NUMBER	SEC	PAGE

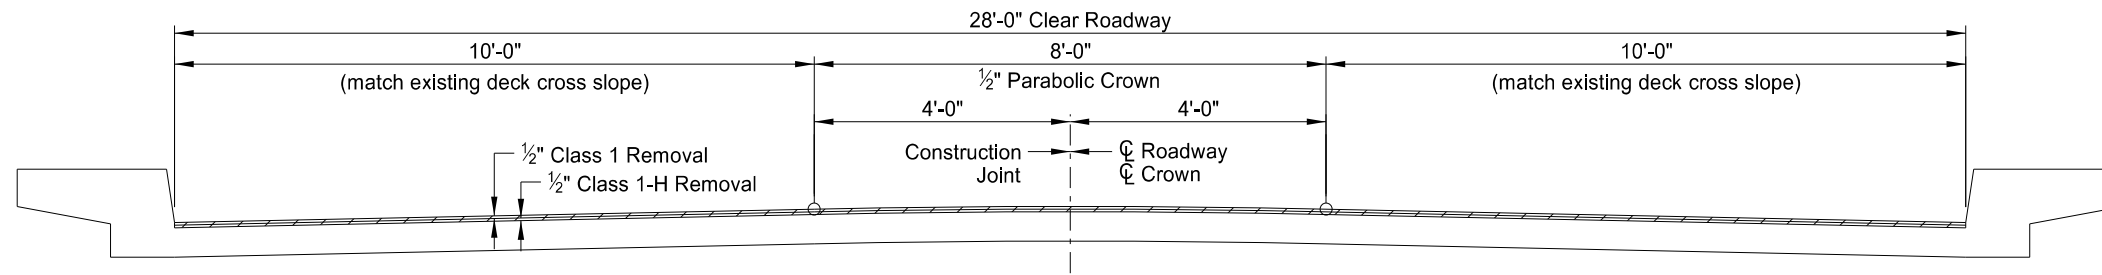


(SHOWING REMOVAL)
 TYPICAL DECK SECTION

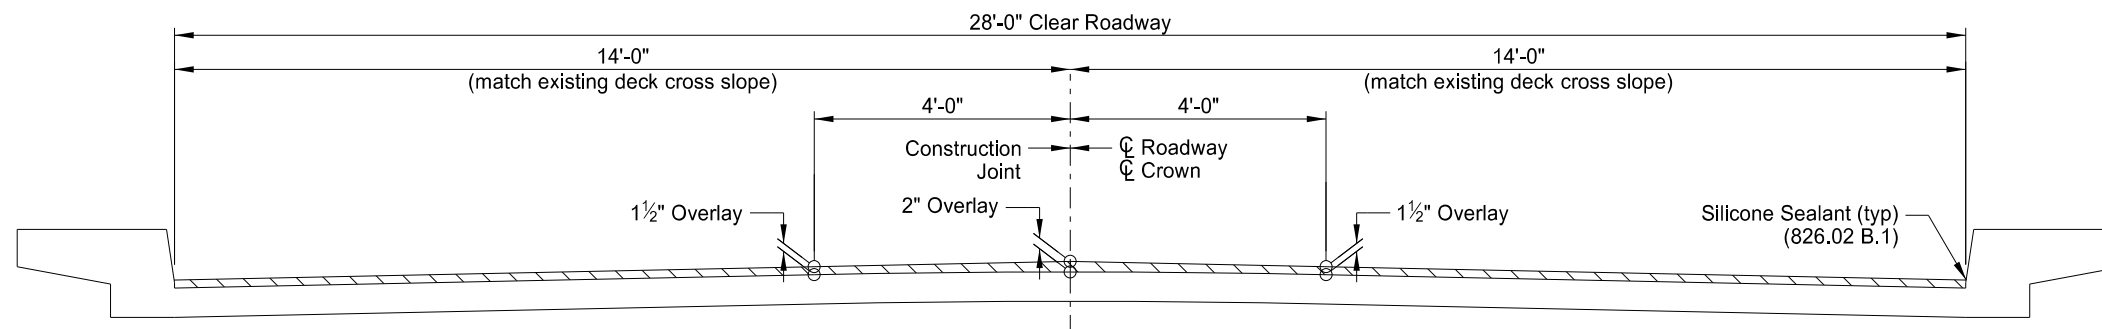

(SHOWING OVERLAY)
 TYPICAL DECK SECTION

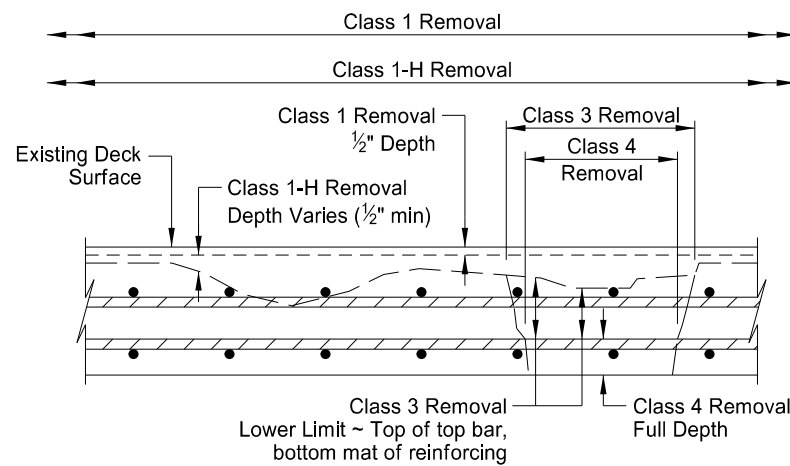

(SHOWING REMOVALS)
 EXISTING BRIDGE DECK SECTION

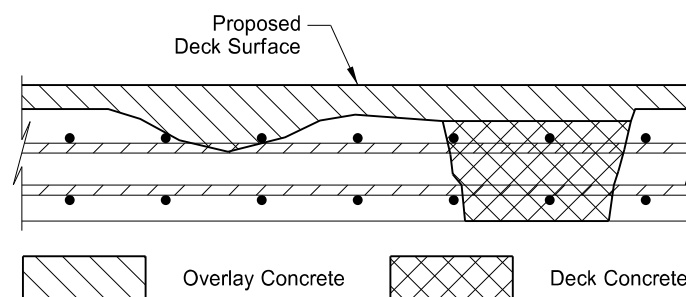

(SHOWING DECK & OVERLAY CONCRETE)
 PROPOSED BRIDGE DECK SECTION

This drawing is preliminary and not for construction or implementation purposes.

QUANTITIES	
OVERLAY CONCRETE	CY
DECK CONCRETE	CY
CLASS 1-H REMOVAL	SY
CLASS 1 REMOVAL	SY
CLASS 3 REMOVAL	SY
CLASS 4 REMOVAL	SY
LOCATION	
DECK OVERLAY DETAILS	
DRAWING NO.	00-000.000-0