


STATE	PROJECT NO.	SECTION NO.	SHEET NO.
ND	SS-5-085(086)012	170	5

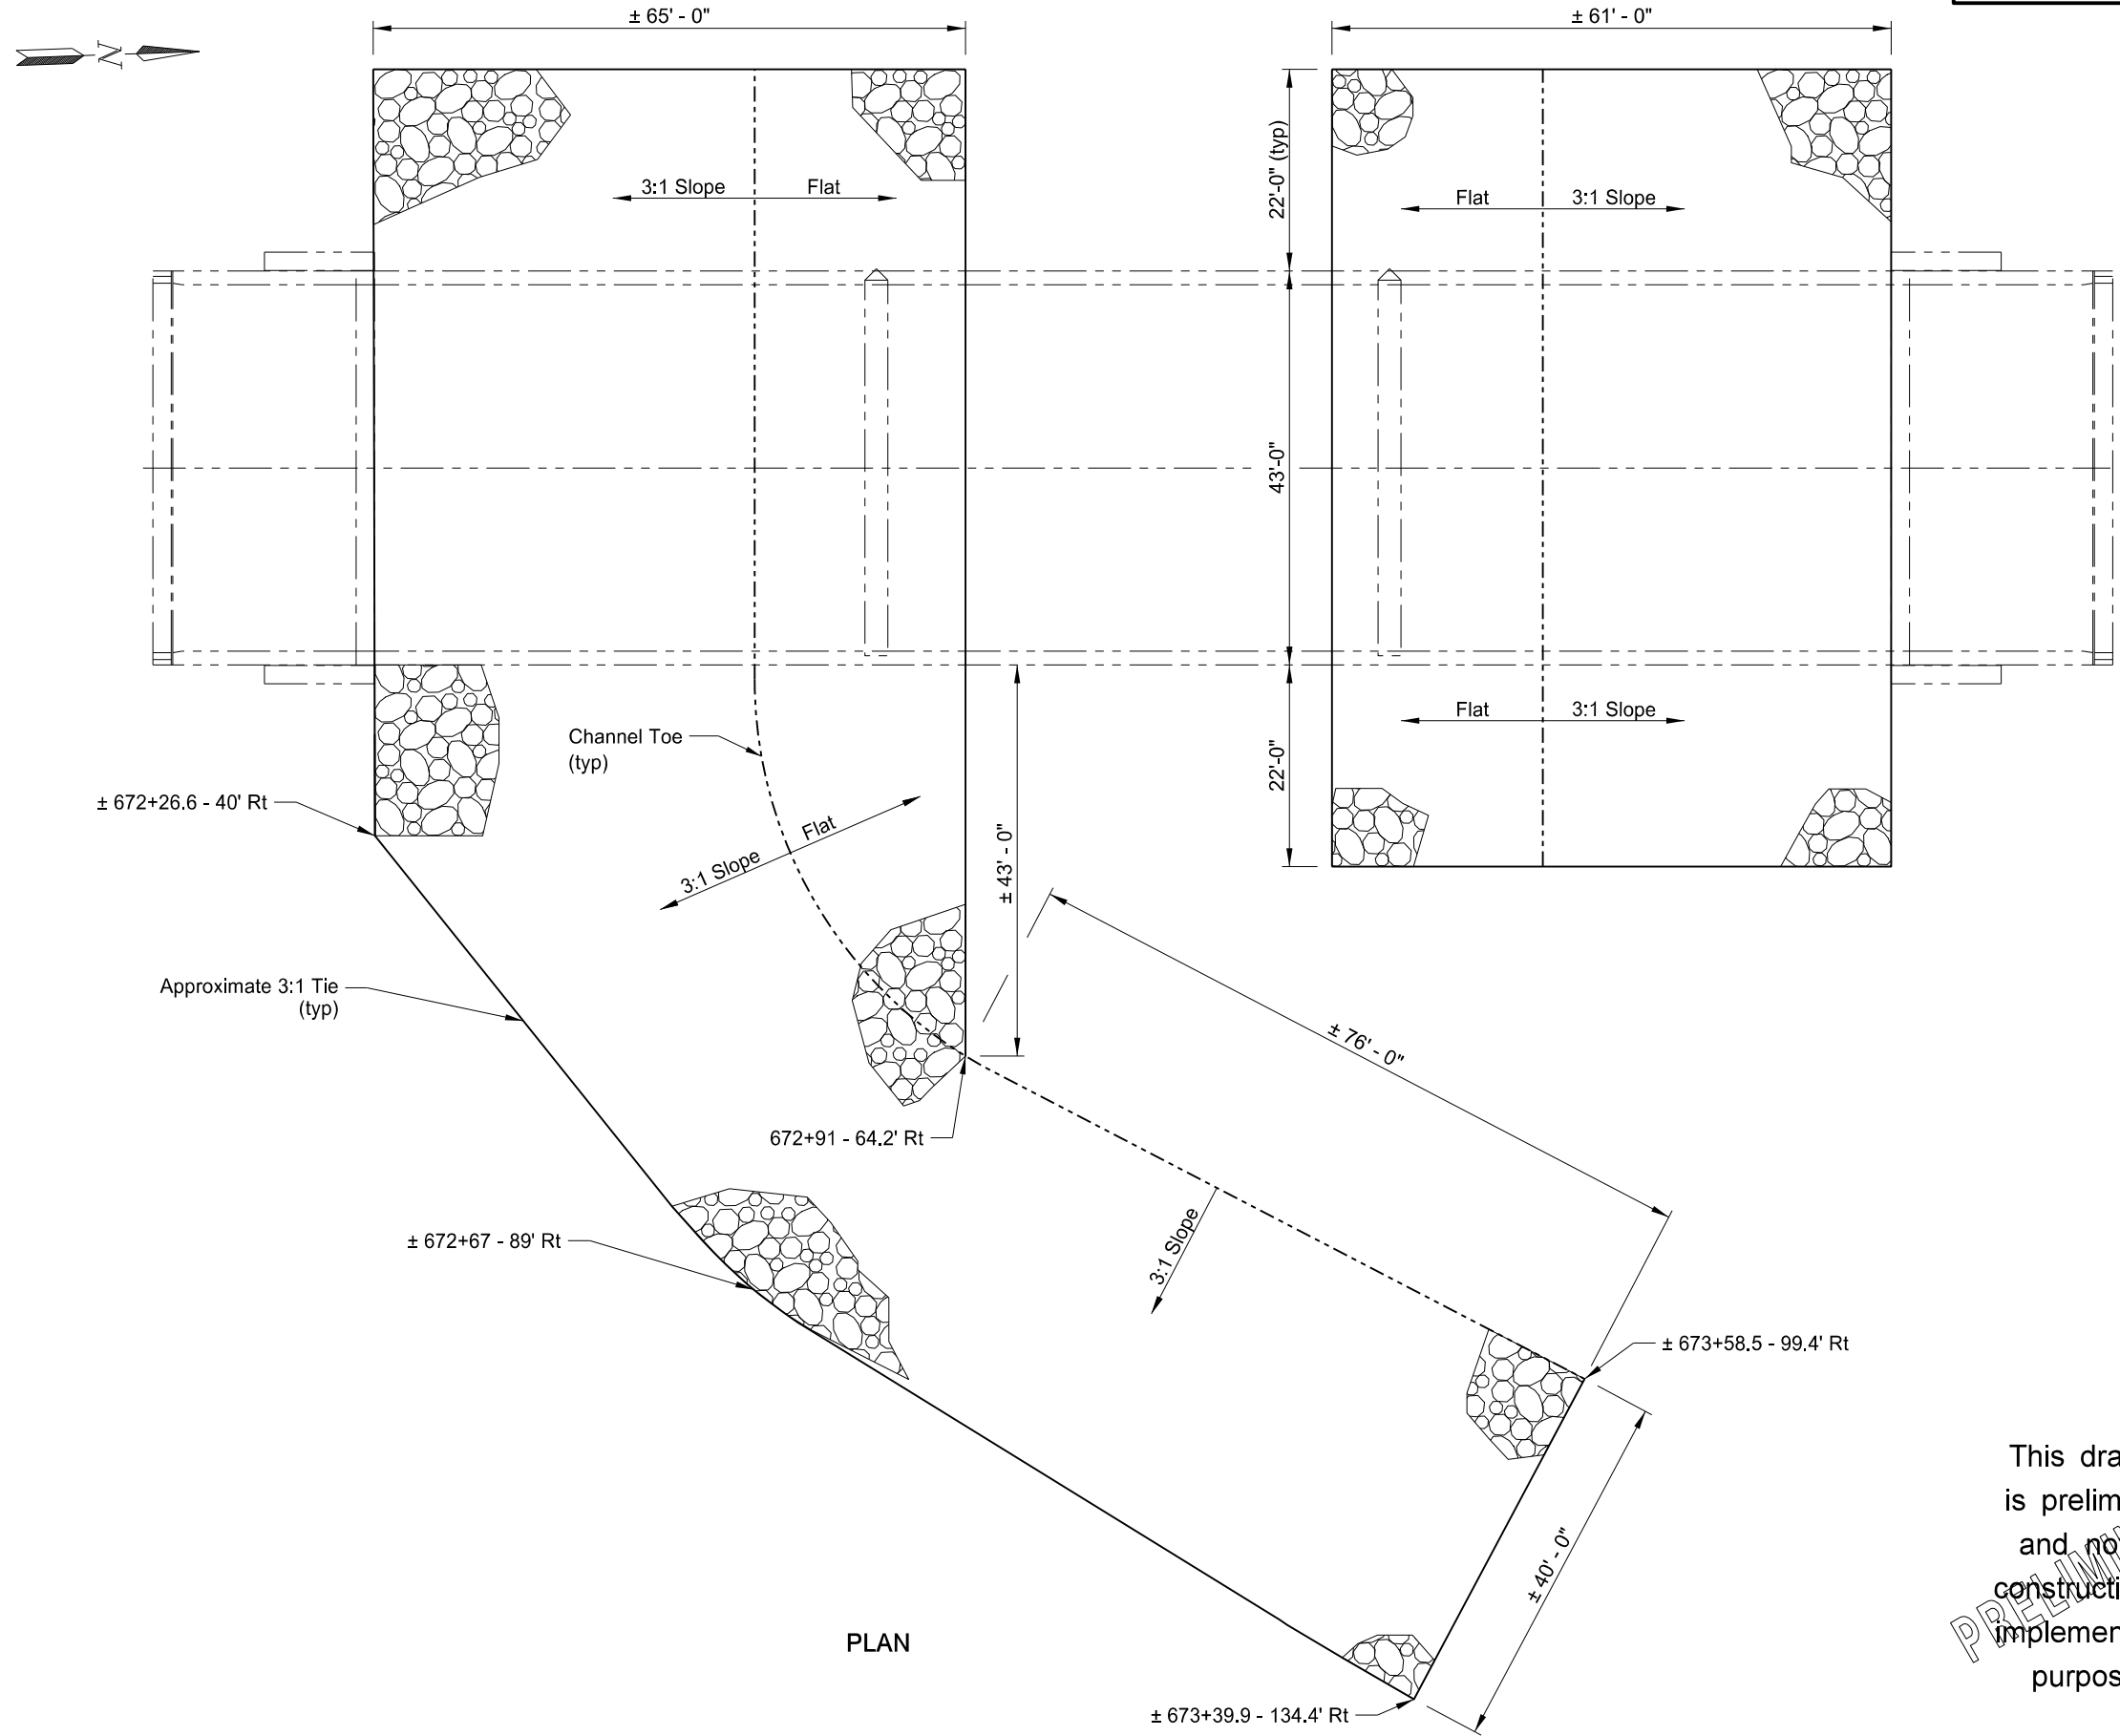

This drawing is preliminary and not for construction or implementation purposes.

QUANTITIES	
RIPRAP FABRIC	1,815 SY
RIPRAP	1,210 CY
SPRING CREEK 4 SOUTH OF JCT US 12 RIPRAP LAYOUT	
DRAWING NO.	85-012.747-5