



STATE	PROJECT NO.	SECTION NO.	SHEET NO.
ND	SS-5-085(086)012	170	9

NOTE:
 See Dwg 85-012.747-10 for Wing Elevation
 and Sections A-A, B-B and C-C.

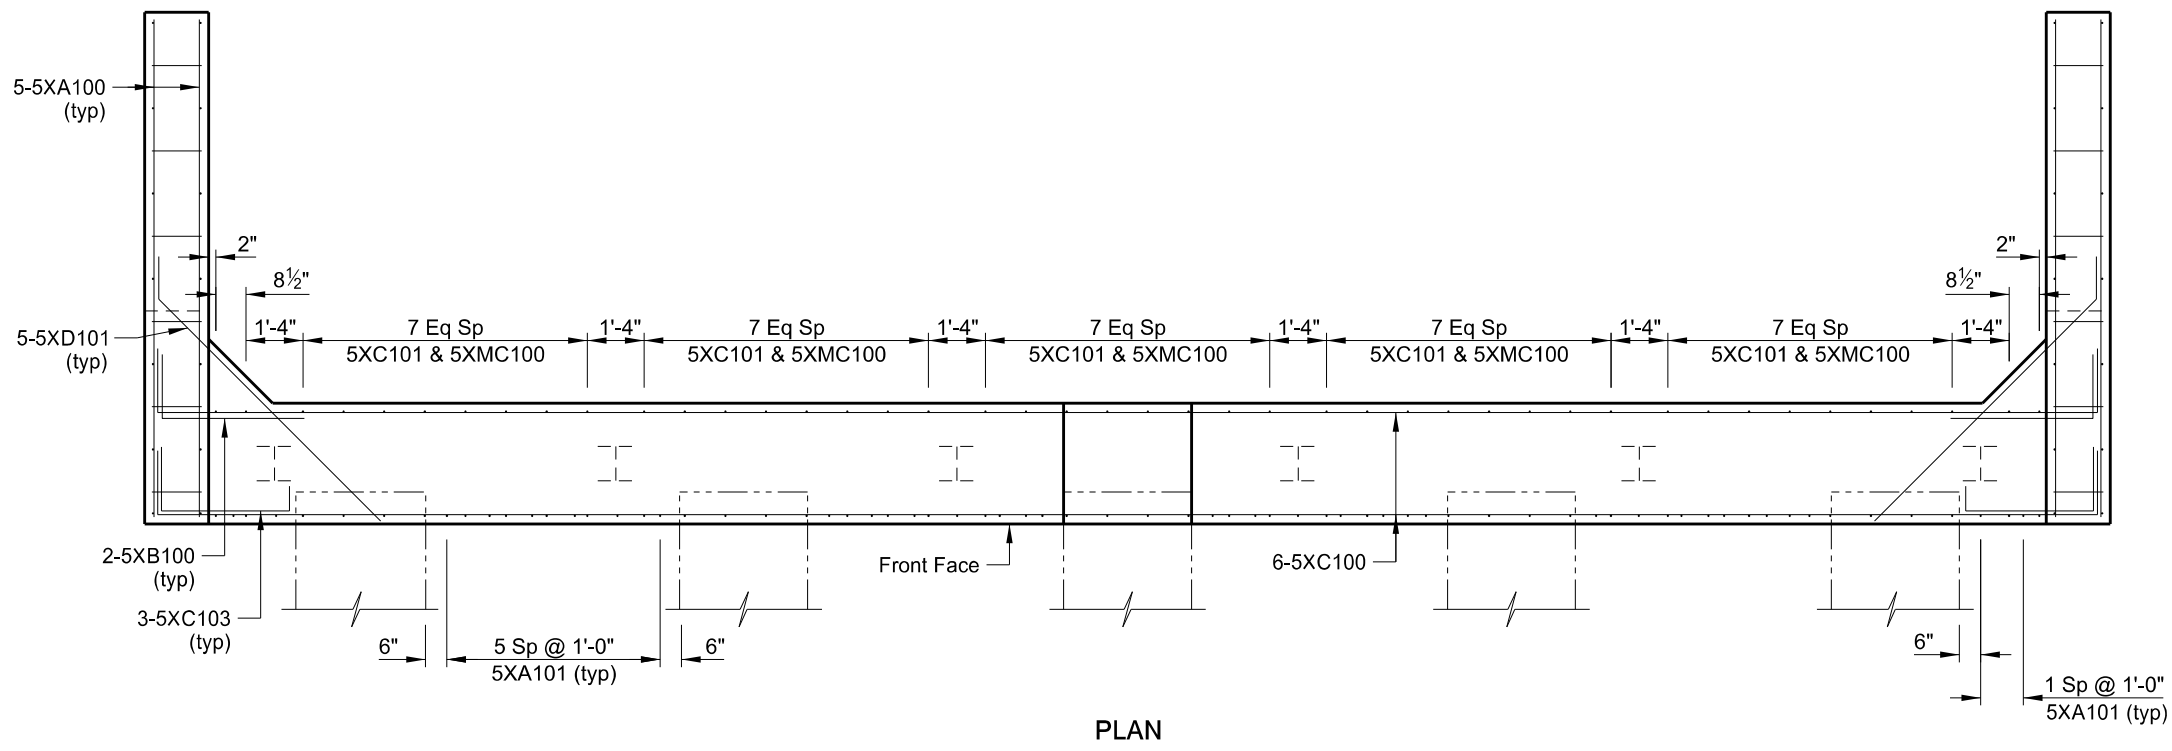

PLAN

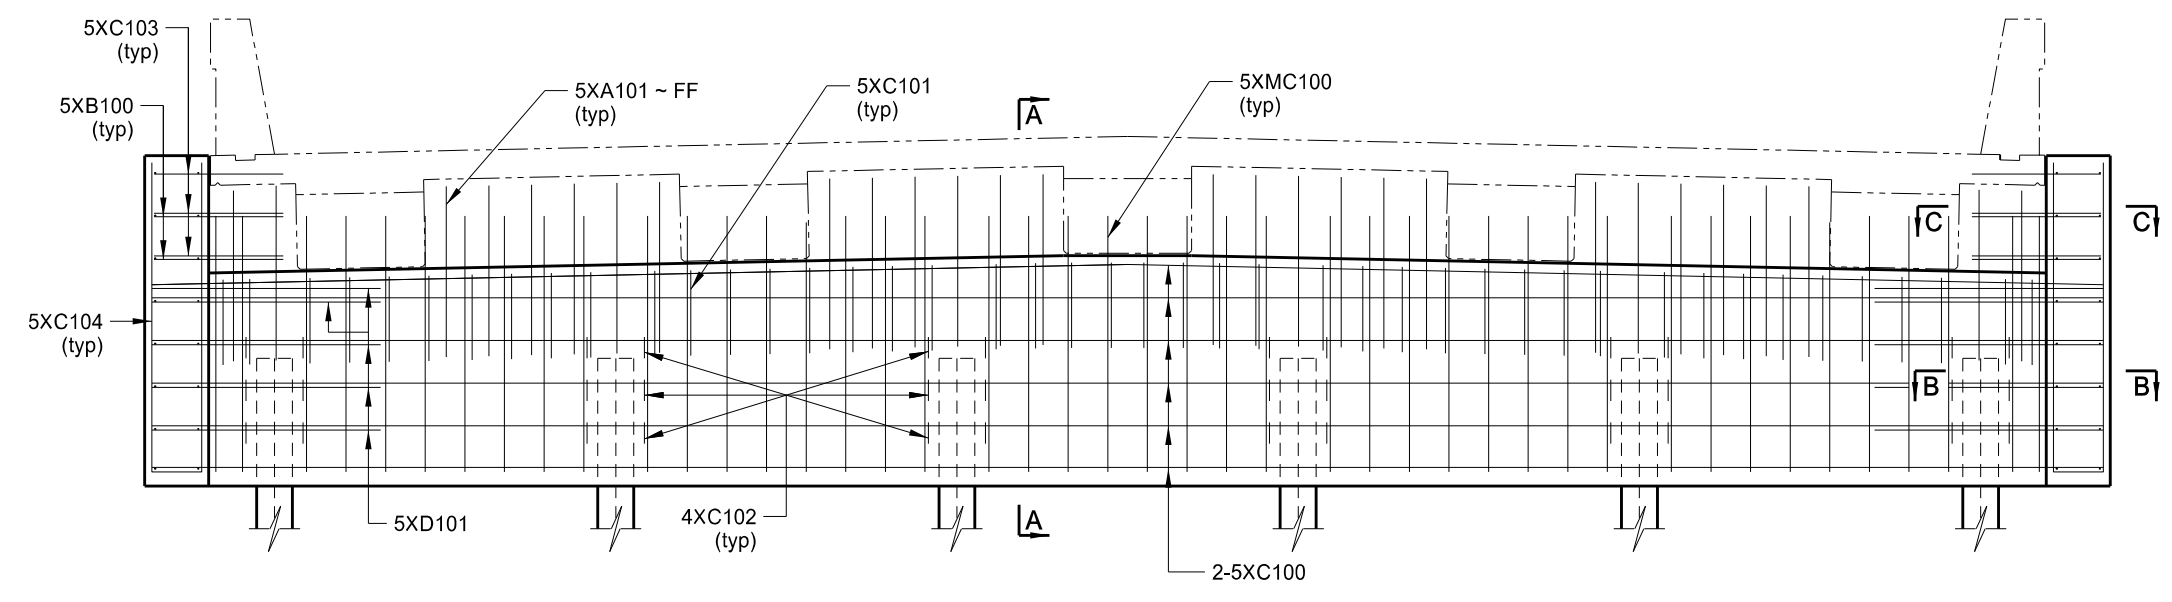

ELEVATION

NOMENCLATURE:
 FF = Front Face
 BF = Back Face
 EF = Each Face

This drawing
 is preliminary
 and not for
 construction or
 implementation
 purposes.

QUANTITIES	
SEE DWG 85-012.747-10	
SPRING CREEK 4 SOUTH OF JCT US 12 (SHOWING REINFORCING) ABUTMENT DETAILS	
DRAWING NO.	85-012.747-9