




STATE	PROJECT NO.	SECTION NO.	SHEET NO.
ND	SS-5-085(086)012	170	11

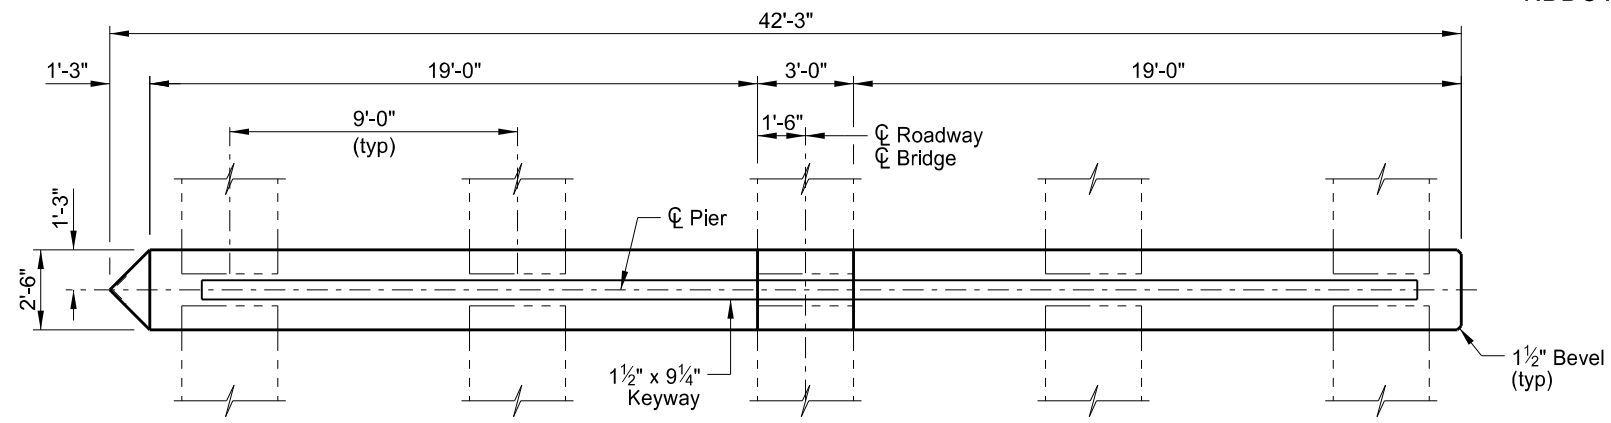



PLAN

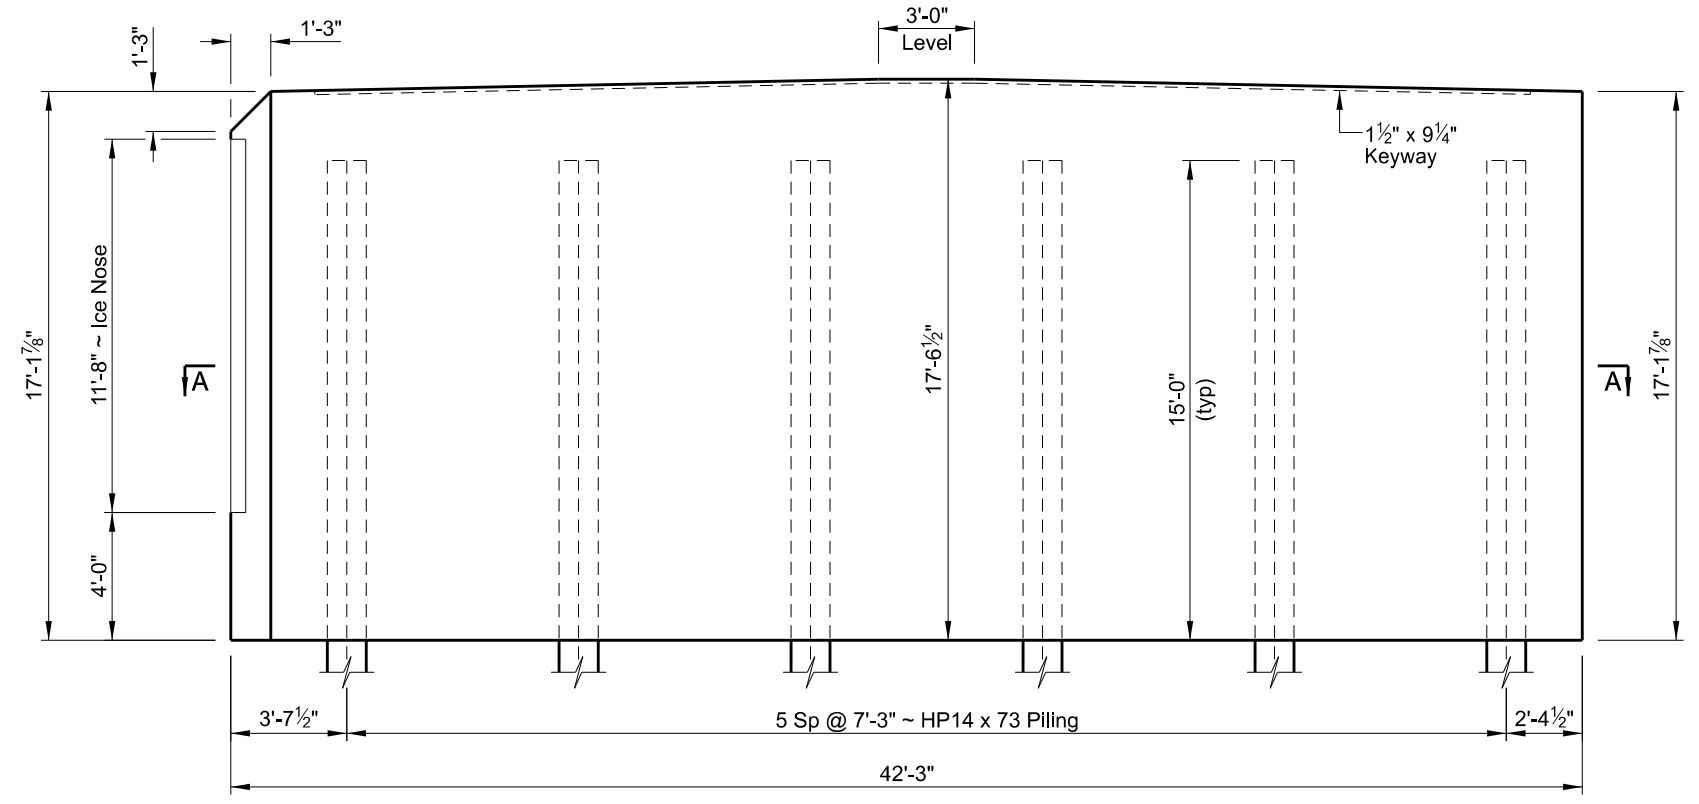

ELEVATION

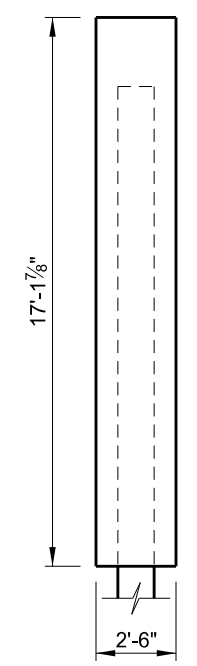


END VIEW

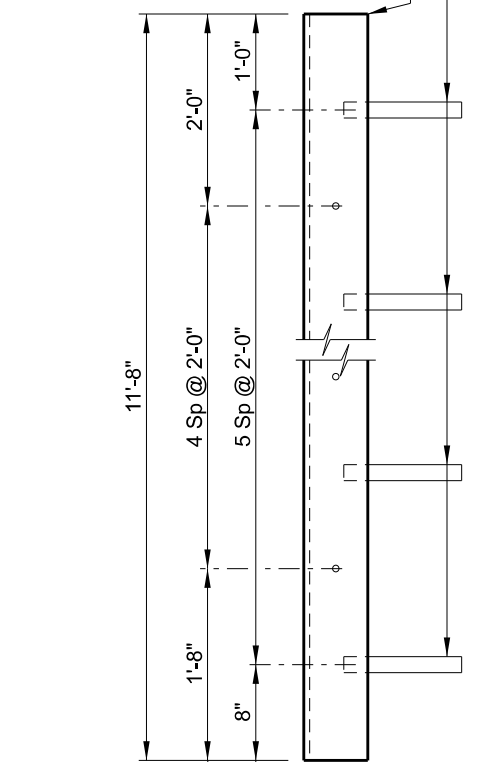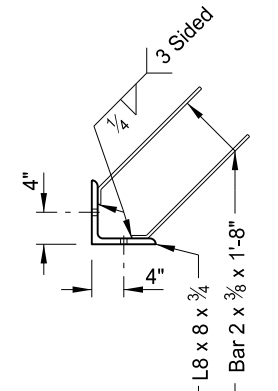

13/16" Open Holes (Both Legs)  
 2 x 3/8 x 1'-8" Bars (Both Legs)

Galvanize in accordance with Section 854 after fabrication.

ICE NOSE DETAIL

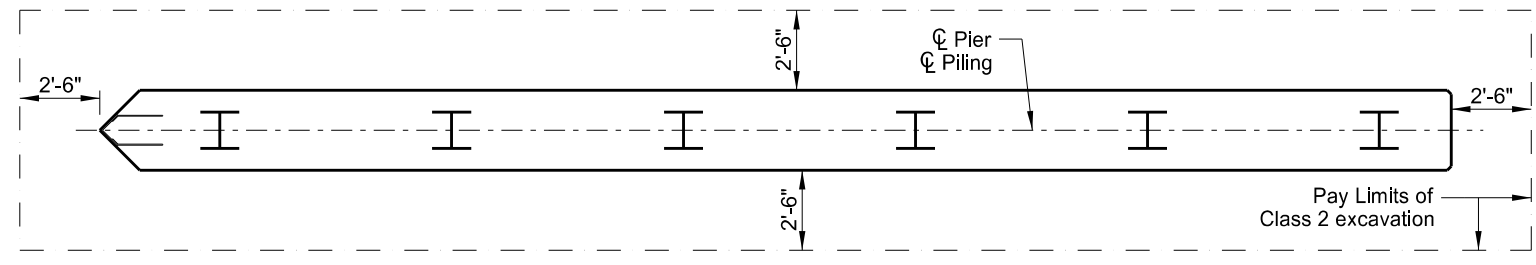

A-A

This drawing is preliminary and not for construction or implementation purposes.

<b>QUANTITIES</b>	
SEE DWG 85-012.747-12	
SPRING CREEK 4 SOUTH OF JCT US 12 (SHOWING DIMENSIONS) <b>PIER DETAILS</b>	
DRAWING NO.	85-012.747-11