



STATE	PROJECT NO.	SECTION NO.	SHEET NO.
ND	SS-5-085(086)012	170	16

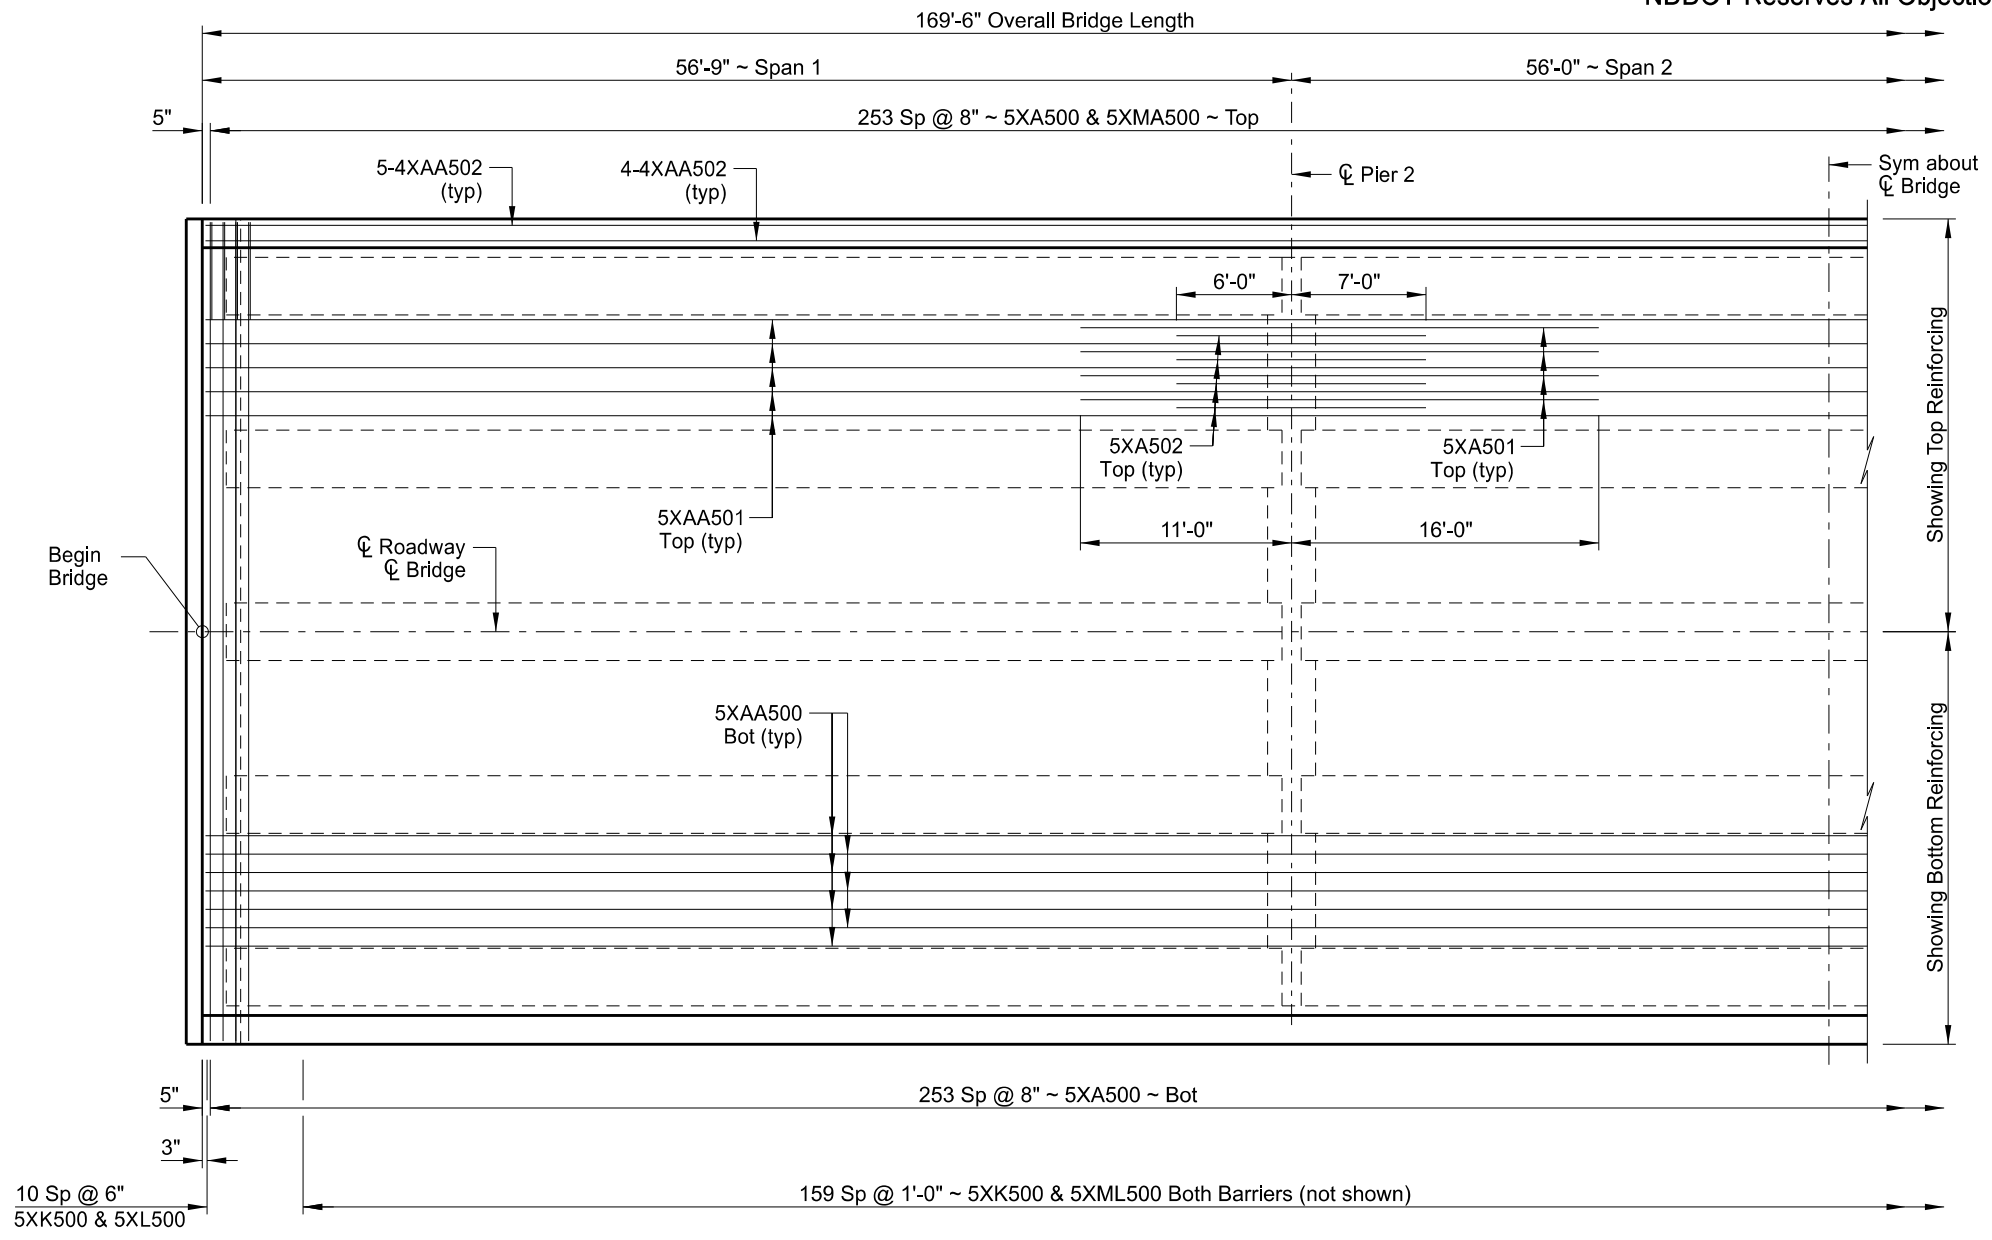

HALF PLAN

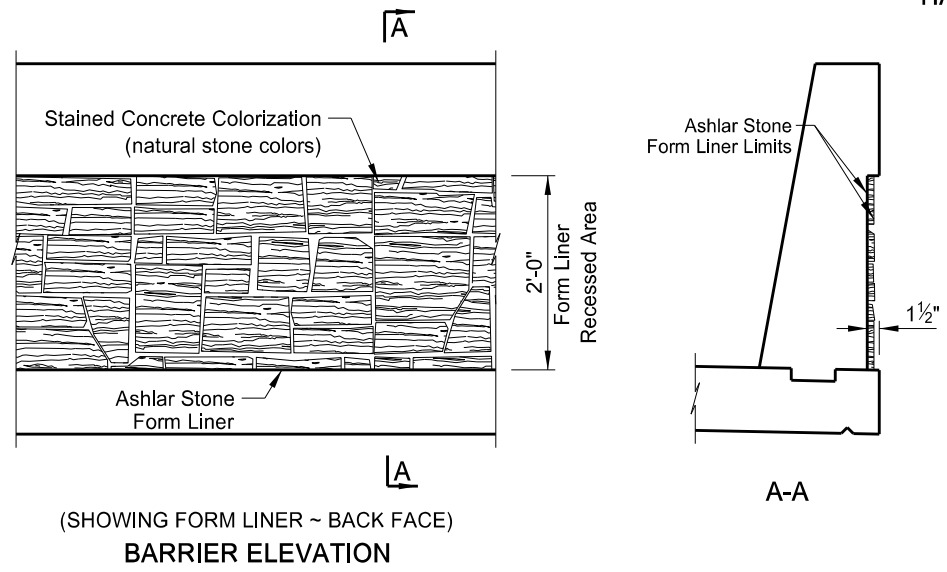

(SHOWING FORM LINER ~ BACK FACE)
BARRIER ELEVATION

This drawing is preliminary and not for construction or implementation purposes.

QUANTITIES	
SEE DWG 85-012.747-19	
SPRING CREEK 4 SOUTH OF JCT US 12 HALF SLAB LAYOUT	
DRAWING NO.	85-012.747-16