


STATE	PROJECT NO.	SECTION NO.	SHEET NO.
ND	SS-5-085(086)012	170	18


NOTE:

Do not install the 5XA504 bars into the approach slab until all of the foundation fill is in place.

* Use mechanical connectors for the couplers capable of developing 125% of the reinforcing steel specified yield strength. Provide epoxy coated couplers according to Section 836.02 A and repair any damaged epoxy coating according to Section 612.04 E.

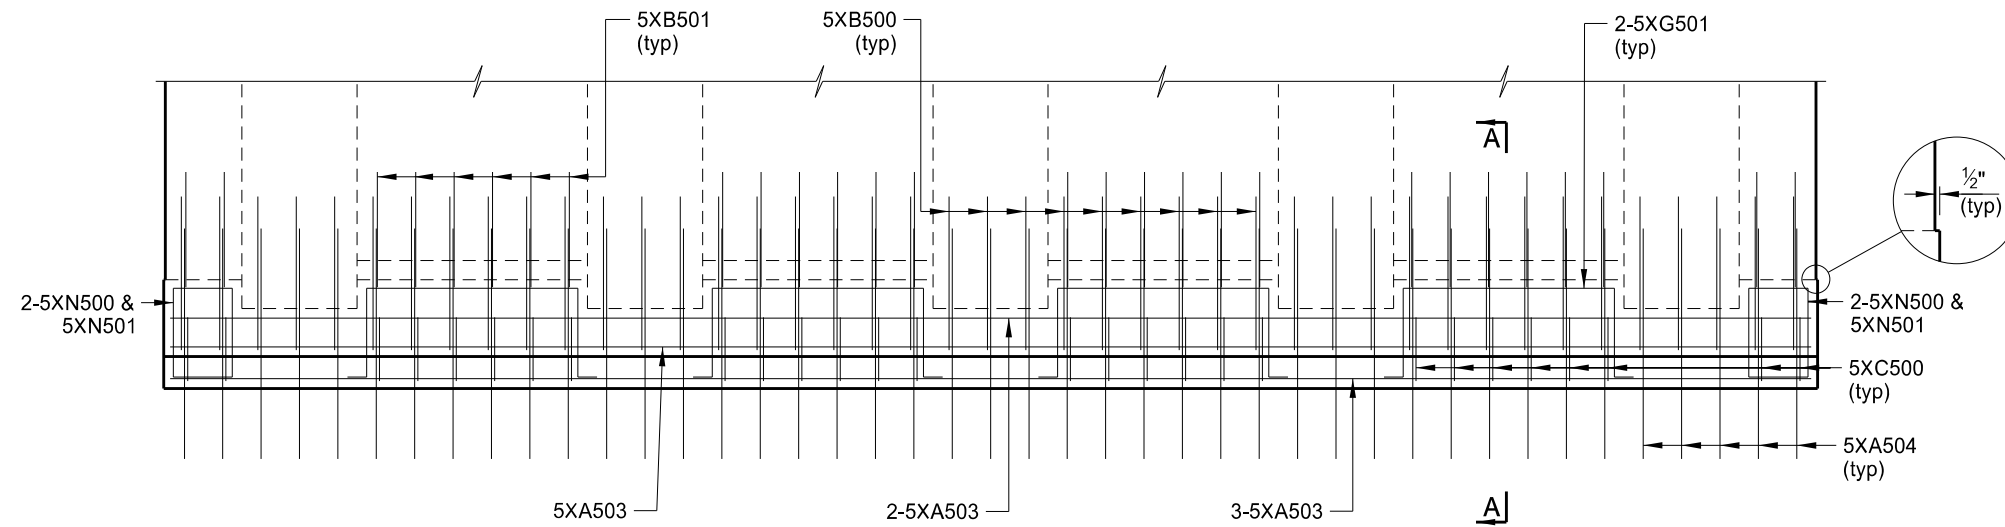

PLAN

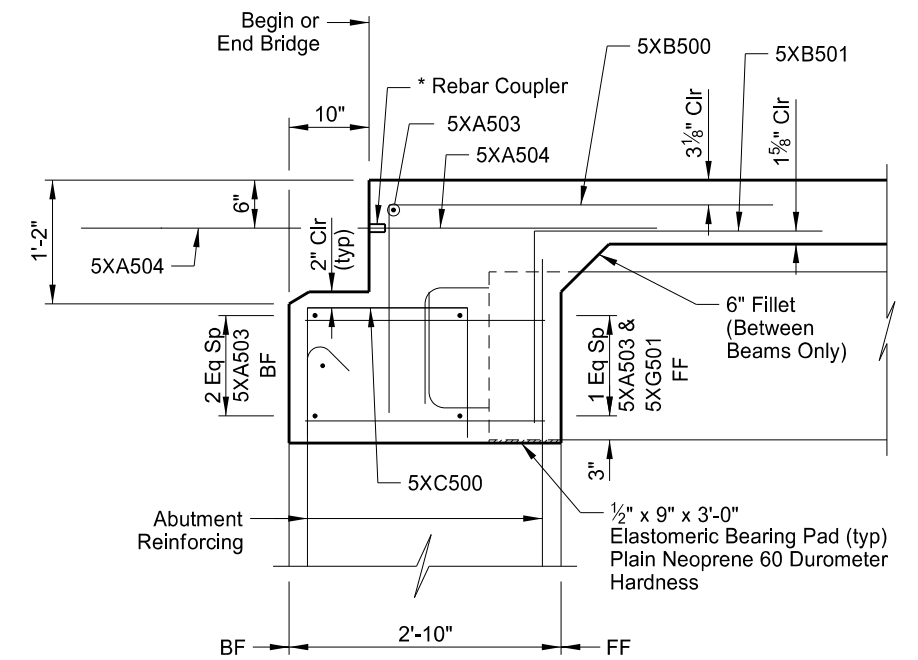

A-A

NOMENCLATURE:

FF = Front Face
 BF = Back Face

QUANTITIES

SEE DWG 85-012.747-19


SPRING CREEK
 4 SOUTH OF JCT US 12

ENDWALL DETAILS

DRAWING NO.

85-012.747-18

This drawing is preliminary and not for construction or implementation purposes.

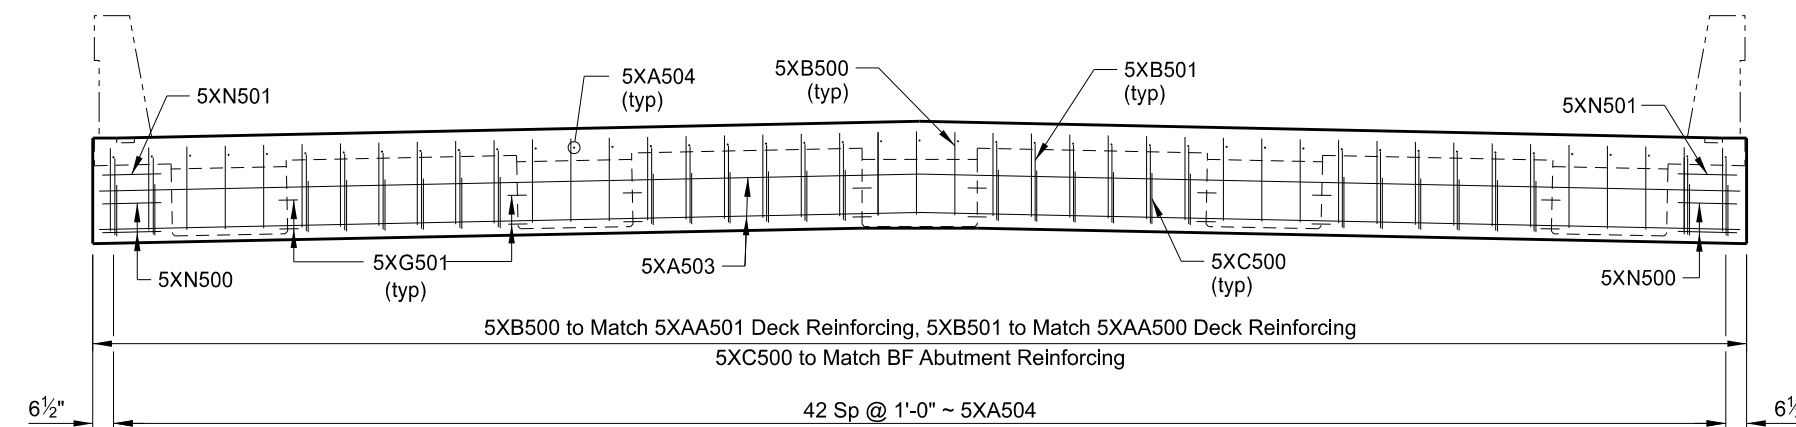

ELEVATION