
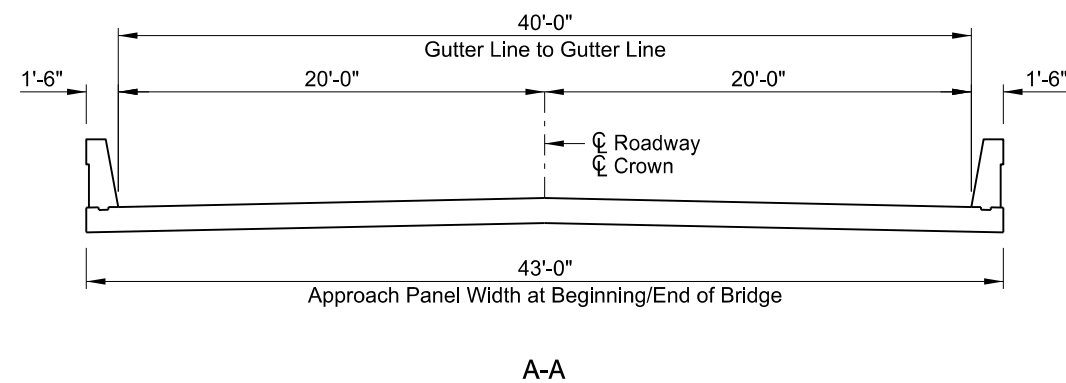


STATE	PROJECT NO.	SECTION NO.	SHEET NO.
ND	SS-5-085(086)012	170	20

NOTE: Verify elevations shown with roadway plans prior to construction.

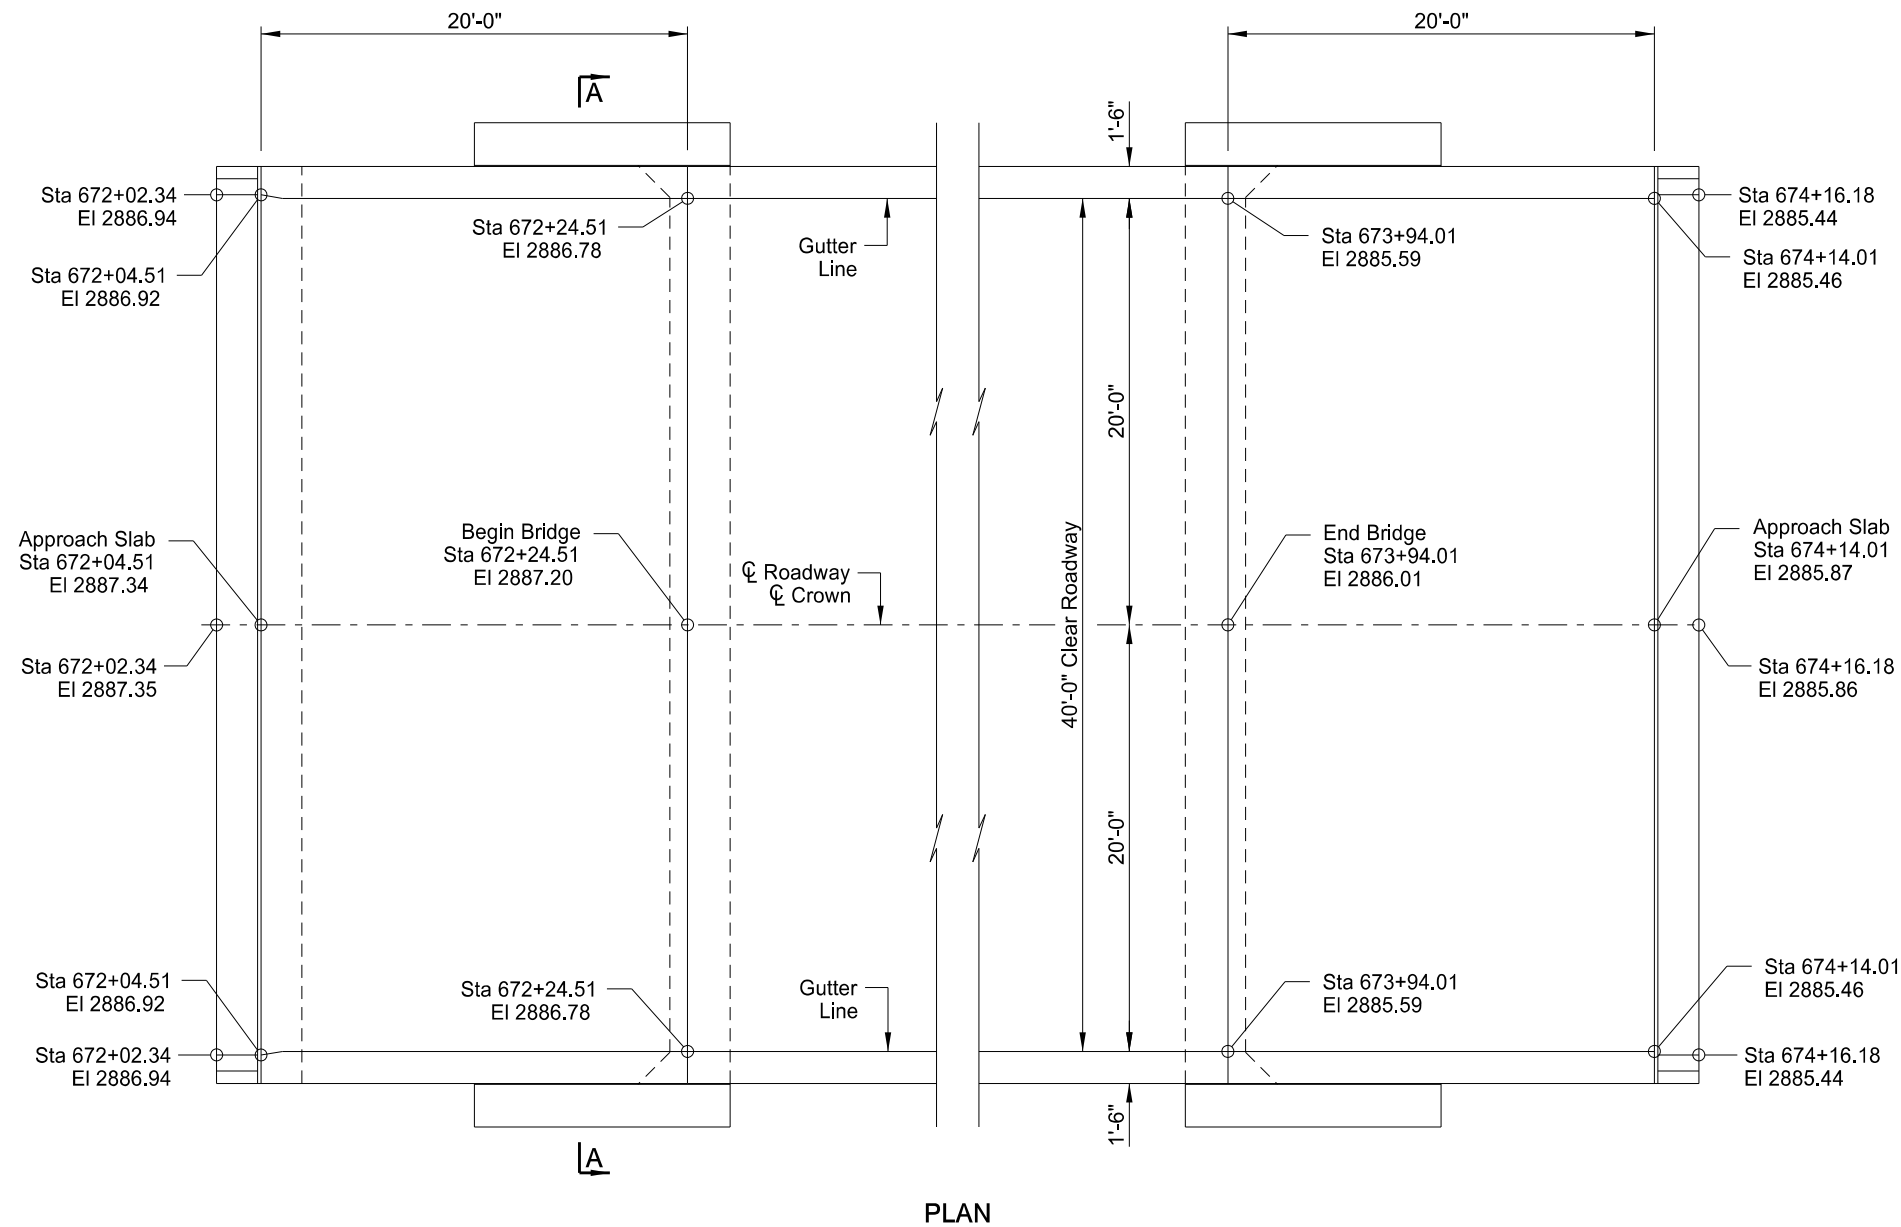

This drawing is preliminary and not for construction or implementation purposes.

SPRING CREEK 4 SOUTH OF JCT US 12	
BRIDGE APPROACH PANEL LAYOUT	
DRAWING NO.	85-012.747-20