



STATE	PROJECT NO.	SECTION NO.	SHEET NO.
ND	IM-2-094(186)217	170	8

NOTES:


See Dwg 94-217.149-9
for Wingwall Reinforcement.

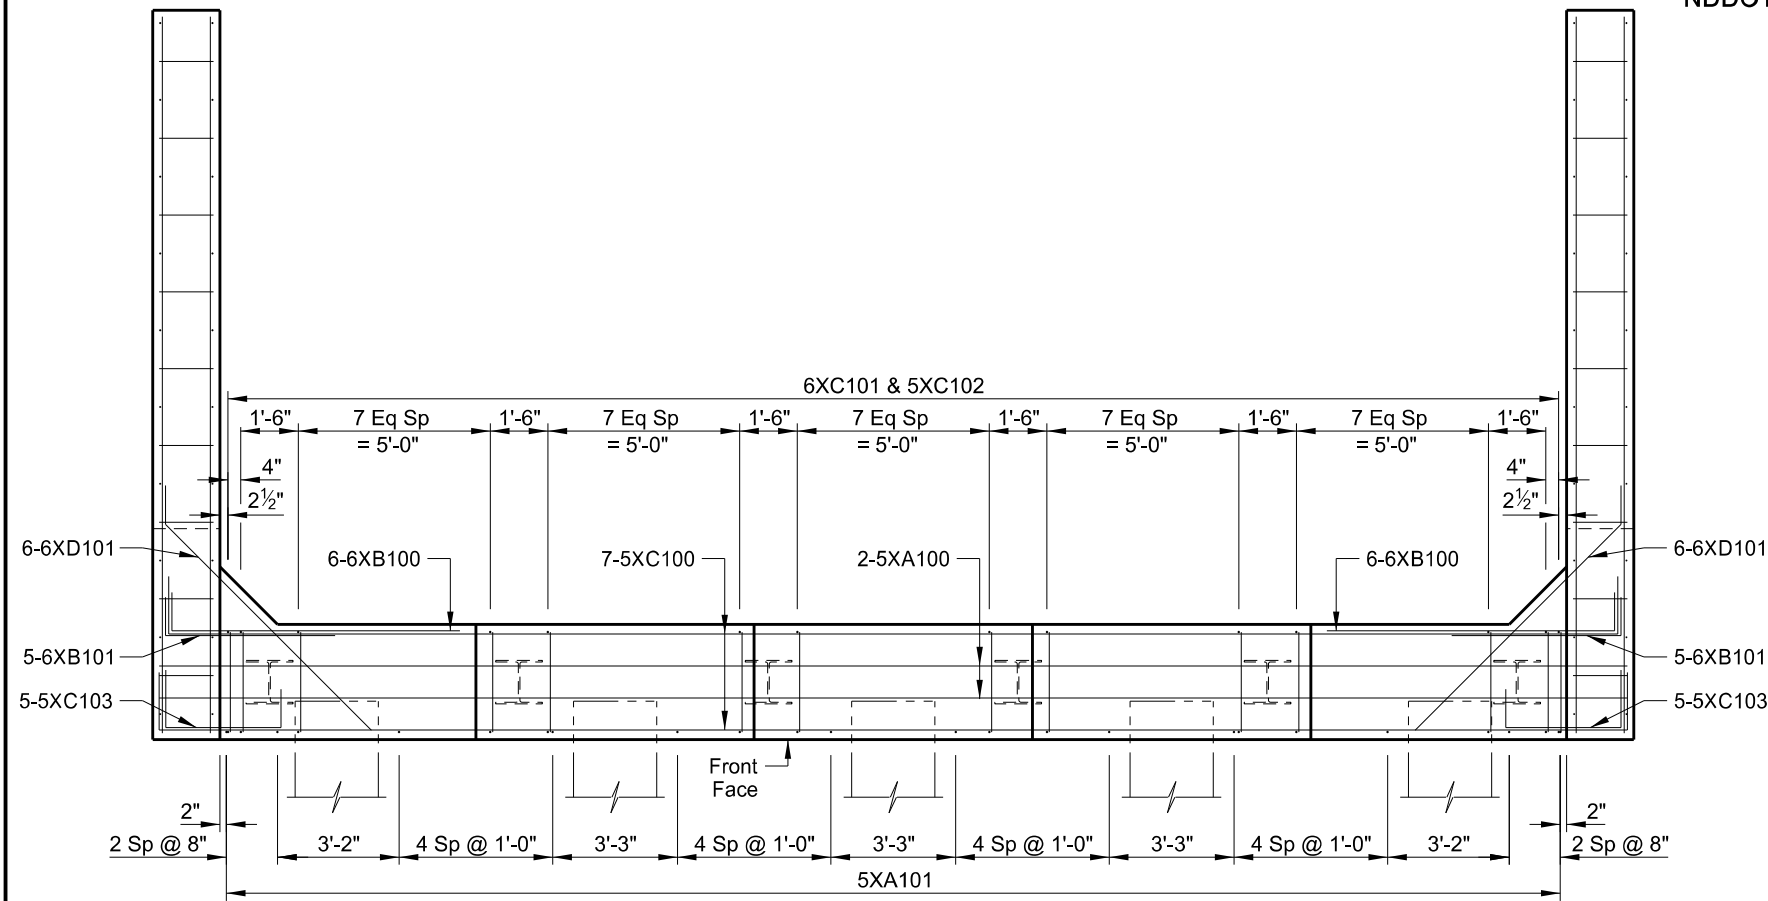

PLAN

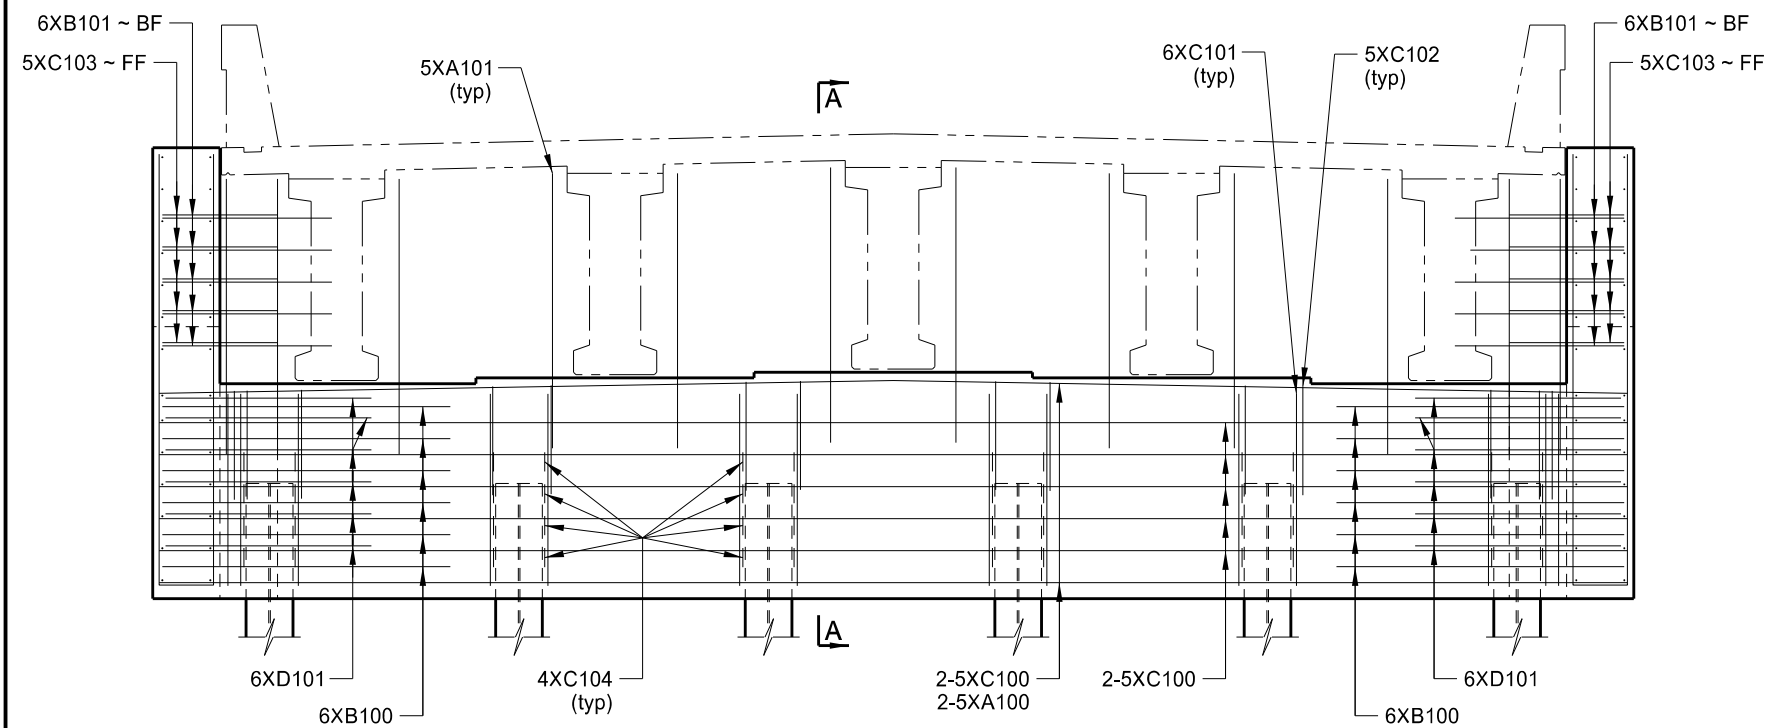

ELEVATION

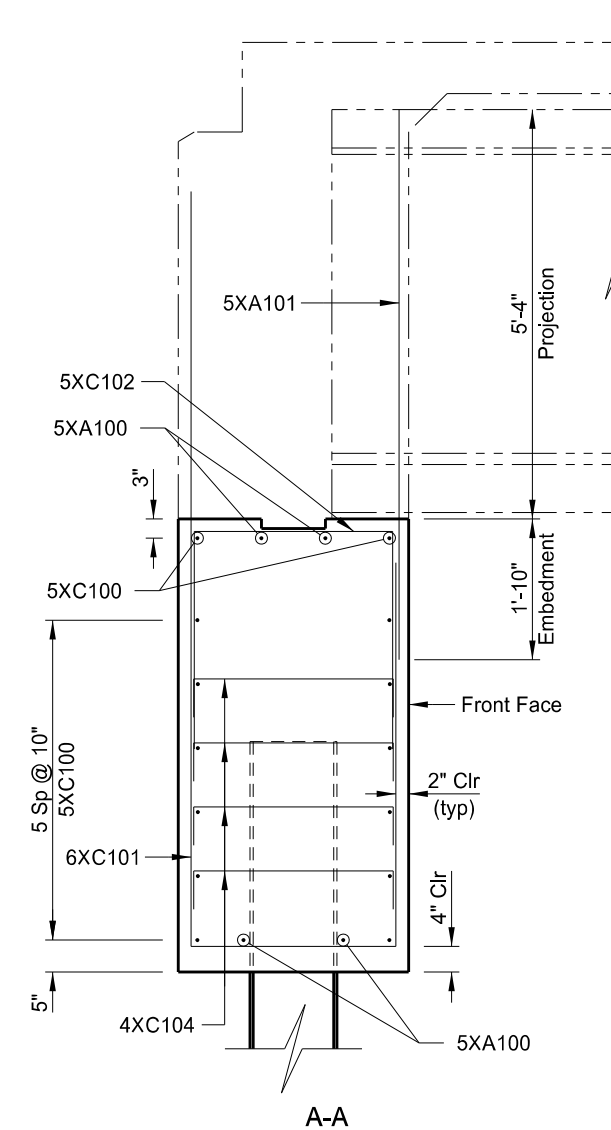

A-A

NOMECLATURE:

FF = Front Face
BF = Back Face

This drawing
is preliminary
and not for
construction or
implementation
purposes.

QUANTITIES	
SEE DWG 94-217.146-9	
I-94/PETTIBONE INTERCHANGE (SHOWING REINFORCING) ABUTMENT DETAILS	
DRAWING NO.	94-217.146-8