
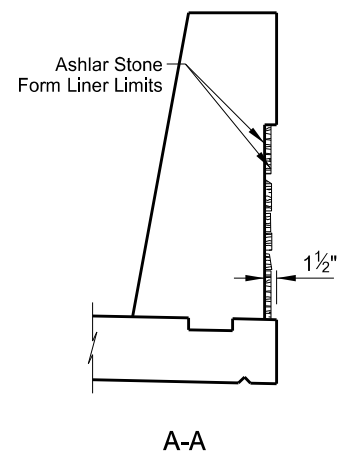
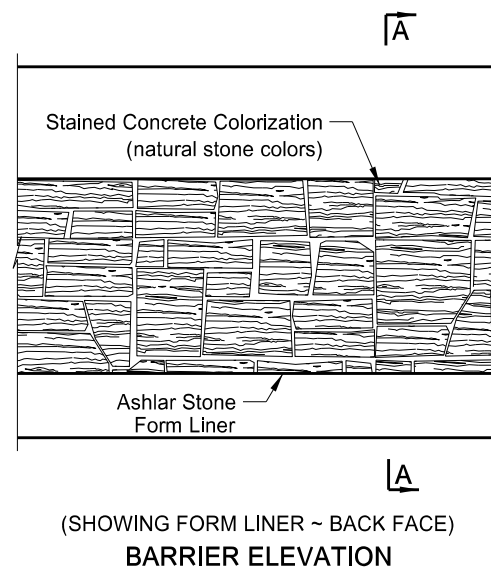


STATE	PROJECT NO.	SECTION NO.	SHEET NO.
ND	IM-2-094(186)217	170	15

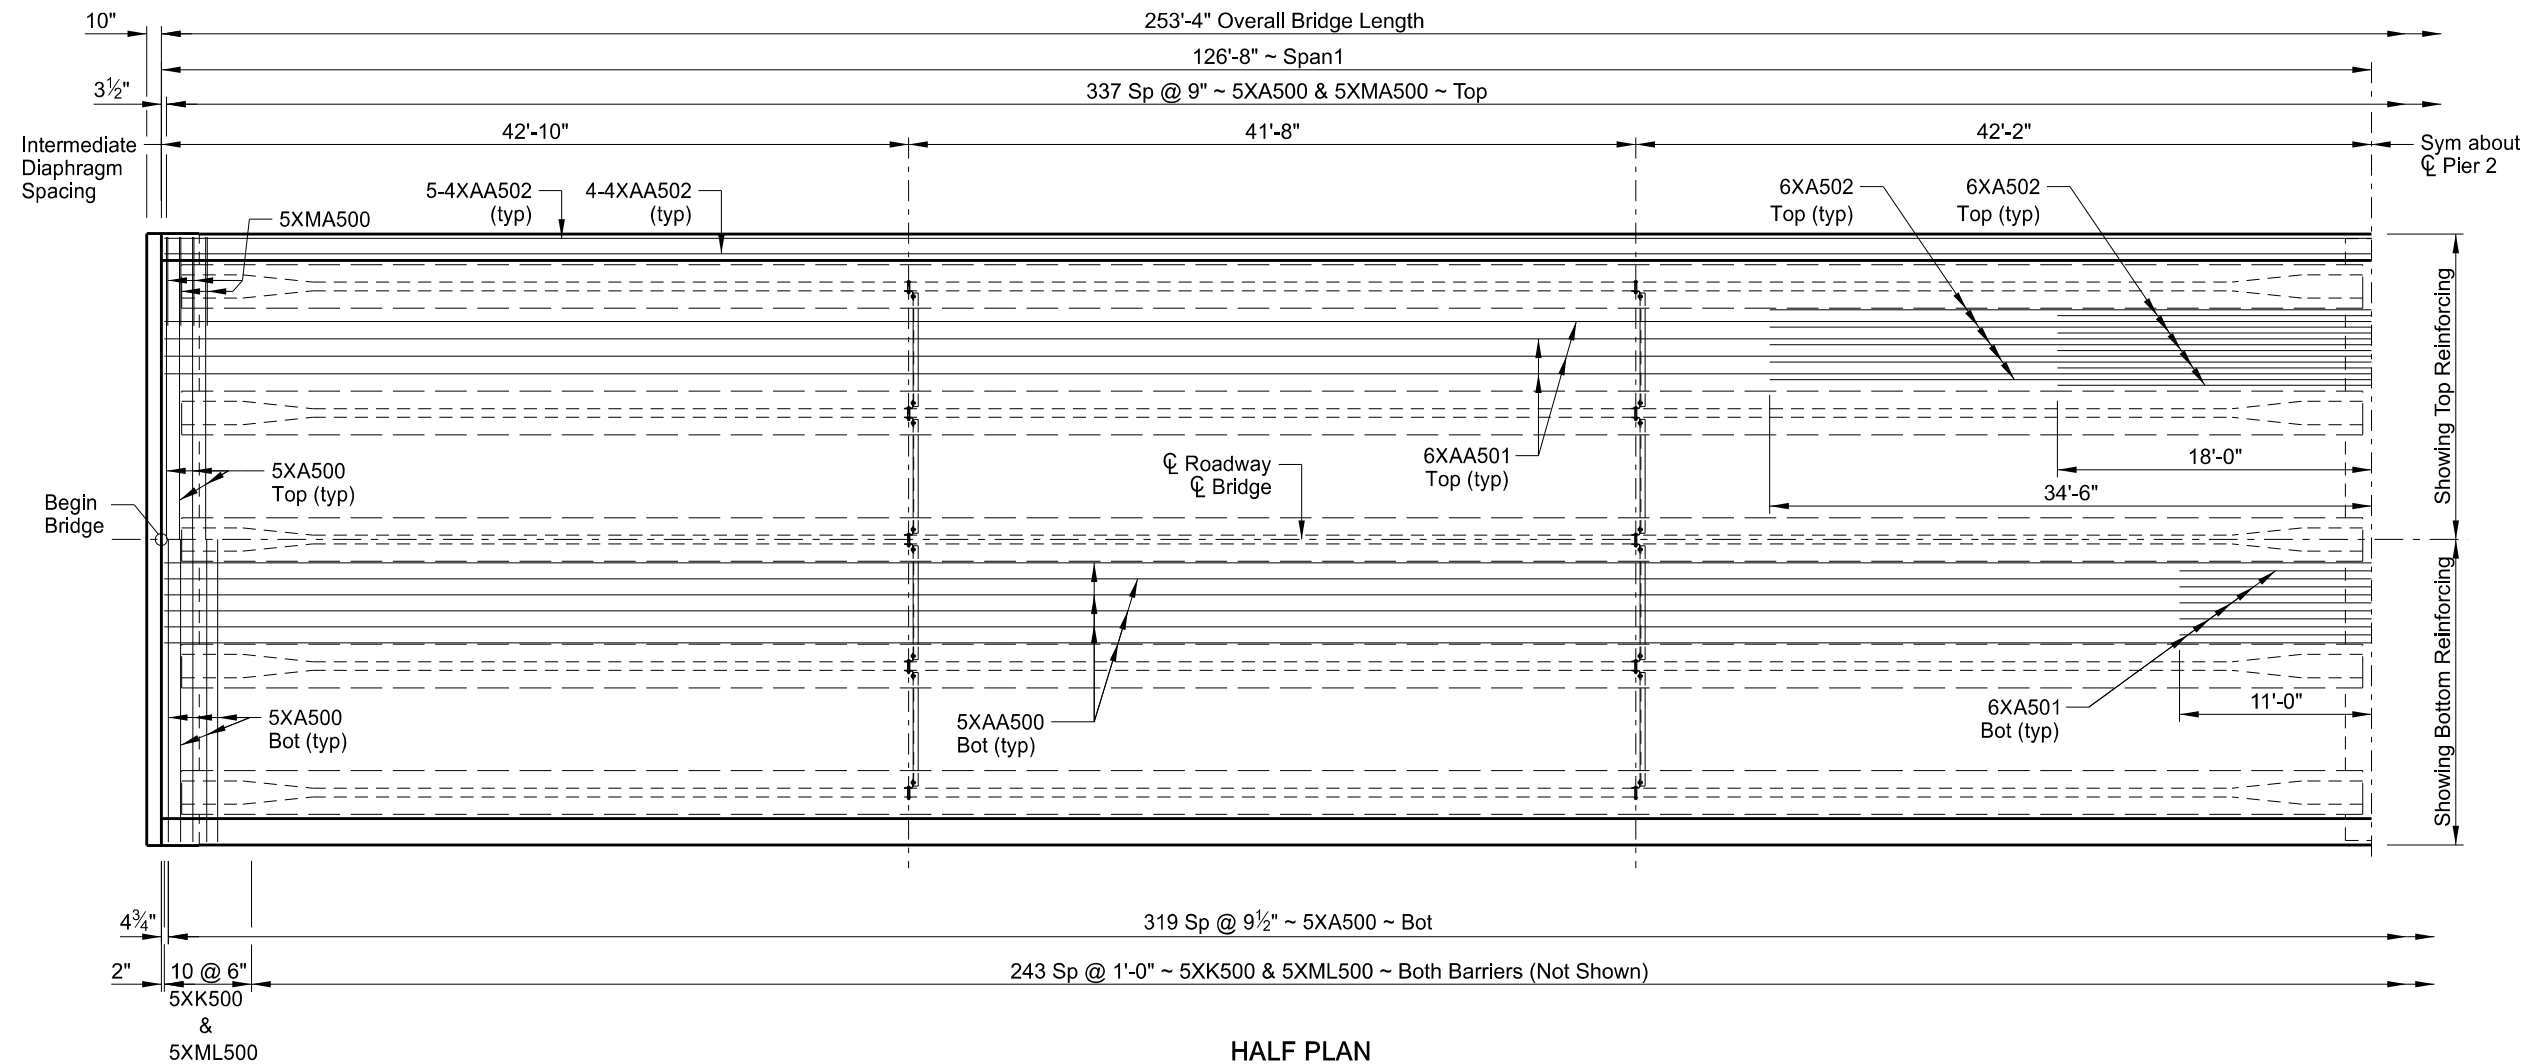

This drawing is preliminary and not for construction or implementation purposes.

QUANTITIES	
SEE DWG 94-217.146-19	
I-94/PETTIBONE INTERCHANGE	
HALF SLAB LAYOUT	
DRAWING NO.	94-217.146-15