

DESIGN DATA			
Traffic	Average Daily		
Current 2020	Pass: 900	Trucks: 120	Total: 1020
Forecast 2040	Pass: 1630	Trucks: 220	Total: 1850
Clear Zone Distance: 30 FT		Design Speed: 55 MPH	
Minimum Sight Dist. for Stopping: 495 FT		Bridges: HL-93 Design Loading	
Sight Dist. for No Passing Zone: NA			
Pavement Design Life (years): 20			
Design Accumulated One-way Flexible ESALs: 588,461			

STATE	PROJECT NO.	PCN	SECTION NO.	SHEET NO.
ND	BND-IM-1-094(192)164	21854	1	1

NORTH DAKOTA DEPARTMENT OF TRANSPORTATION



23 U.S.C. 409
NDDOT Reserves All Objections

BND-IM-1-094(192)164

Burleigh County
Gibbs Township Separation
5 Miles East of West Junction US 83
Bridge Replacement

GOVERNING SPECIFICATIONS	Date Published and Adopted by the North Dakota Department of Transportation
Standard Specifications	10/1/2020
Supplemental Specifications	NONE

PROJECT NUMBER \ DESCRIPTION	NET MILES	GROSS MILES
BND-IM-1-094(192)164	.48	.48

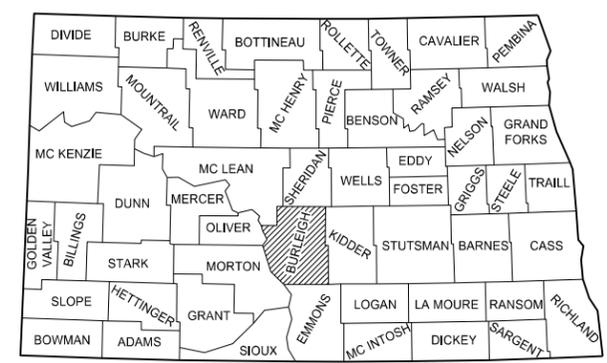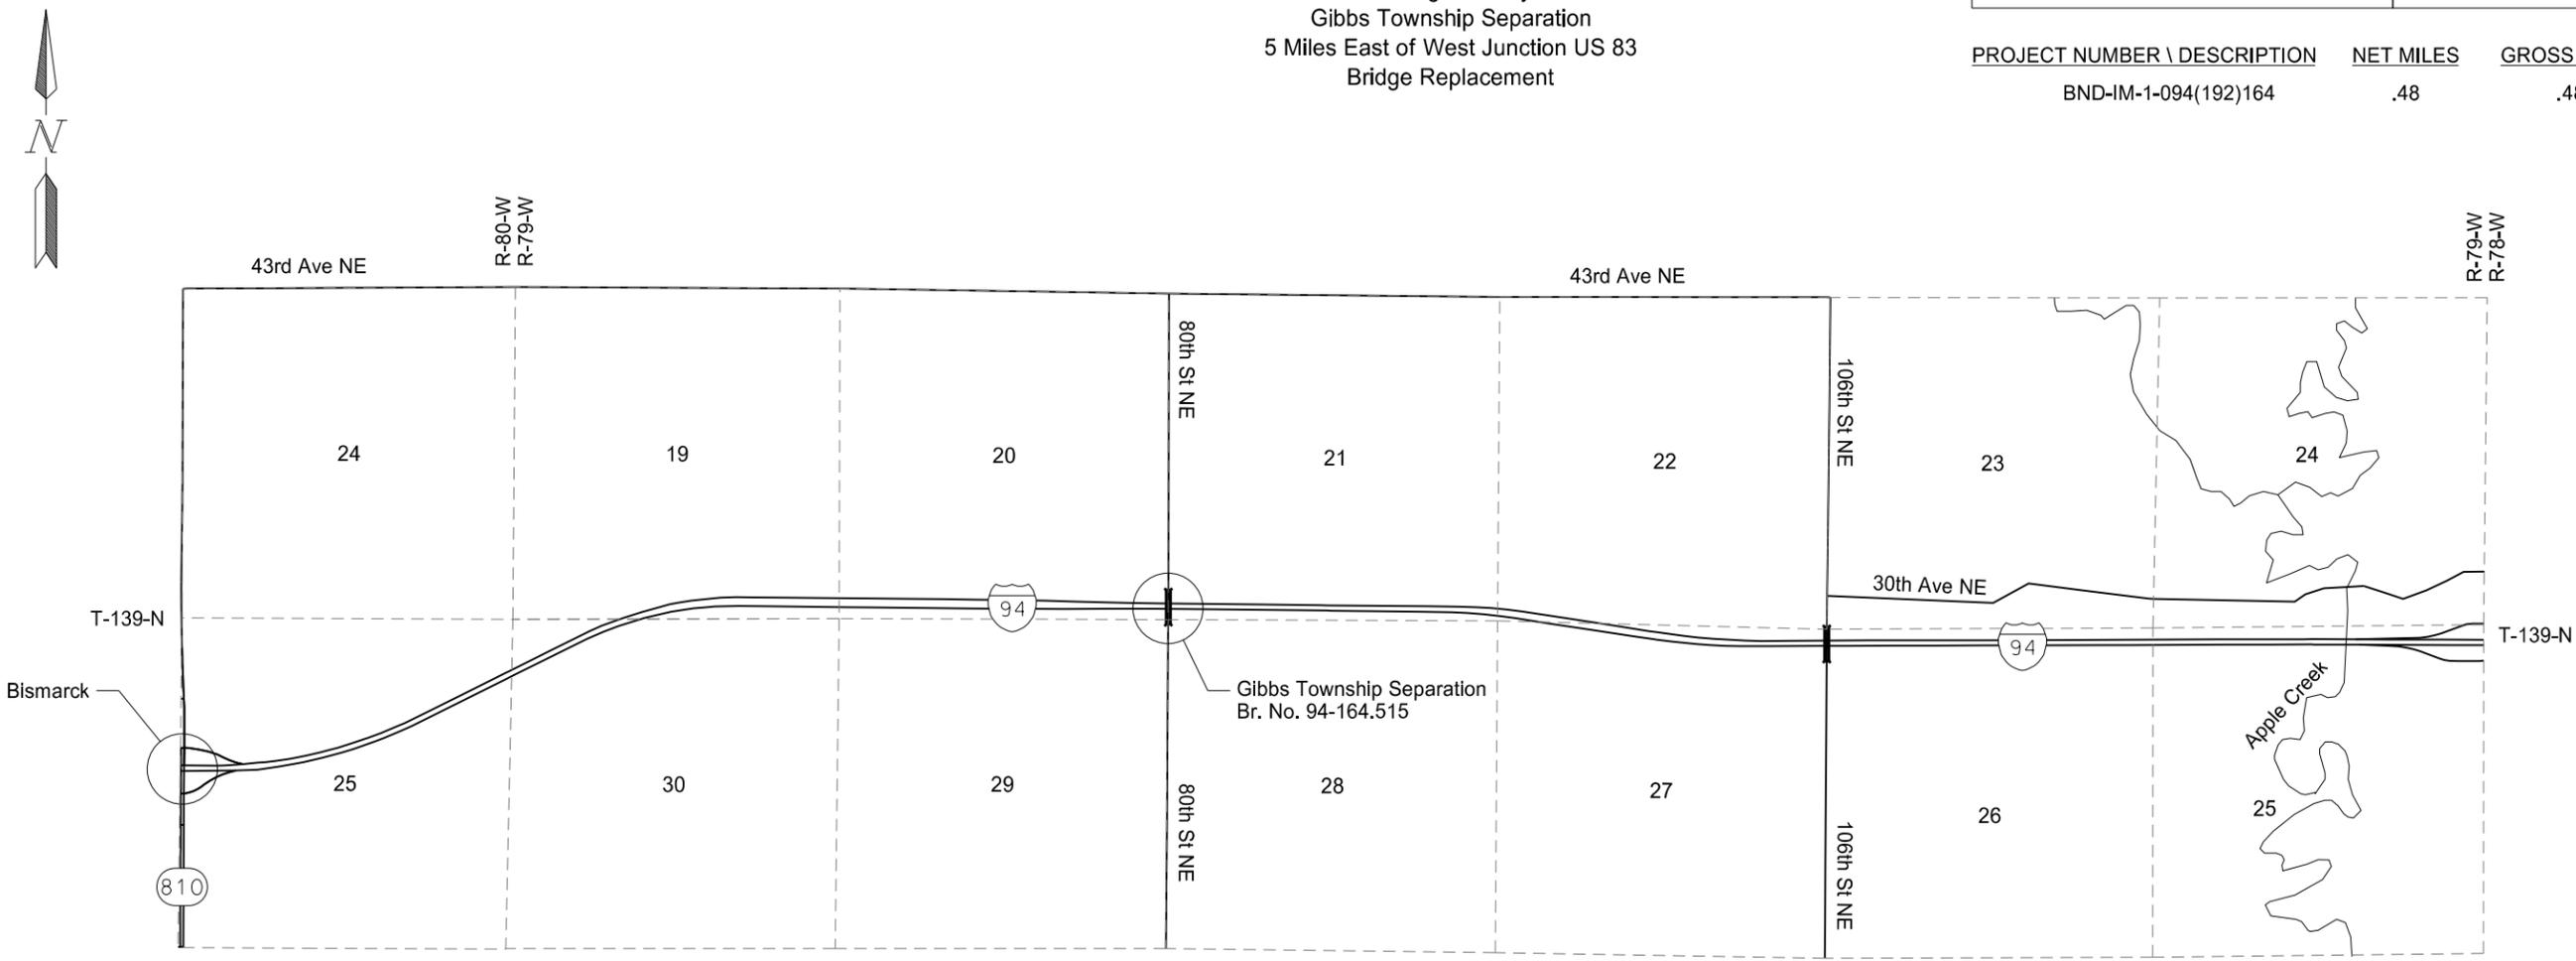

STATE COUNTY MAP

ND DEPARTMENT OF TRANSPORTATION
OFFICE OF PROJECT DEVELOPMENT

BRIDGE DIVISION

This document
is preliminary
and not for
construction or
implementation
purposes.

PRELIMINARY