
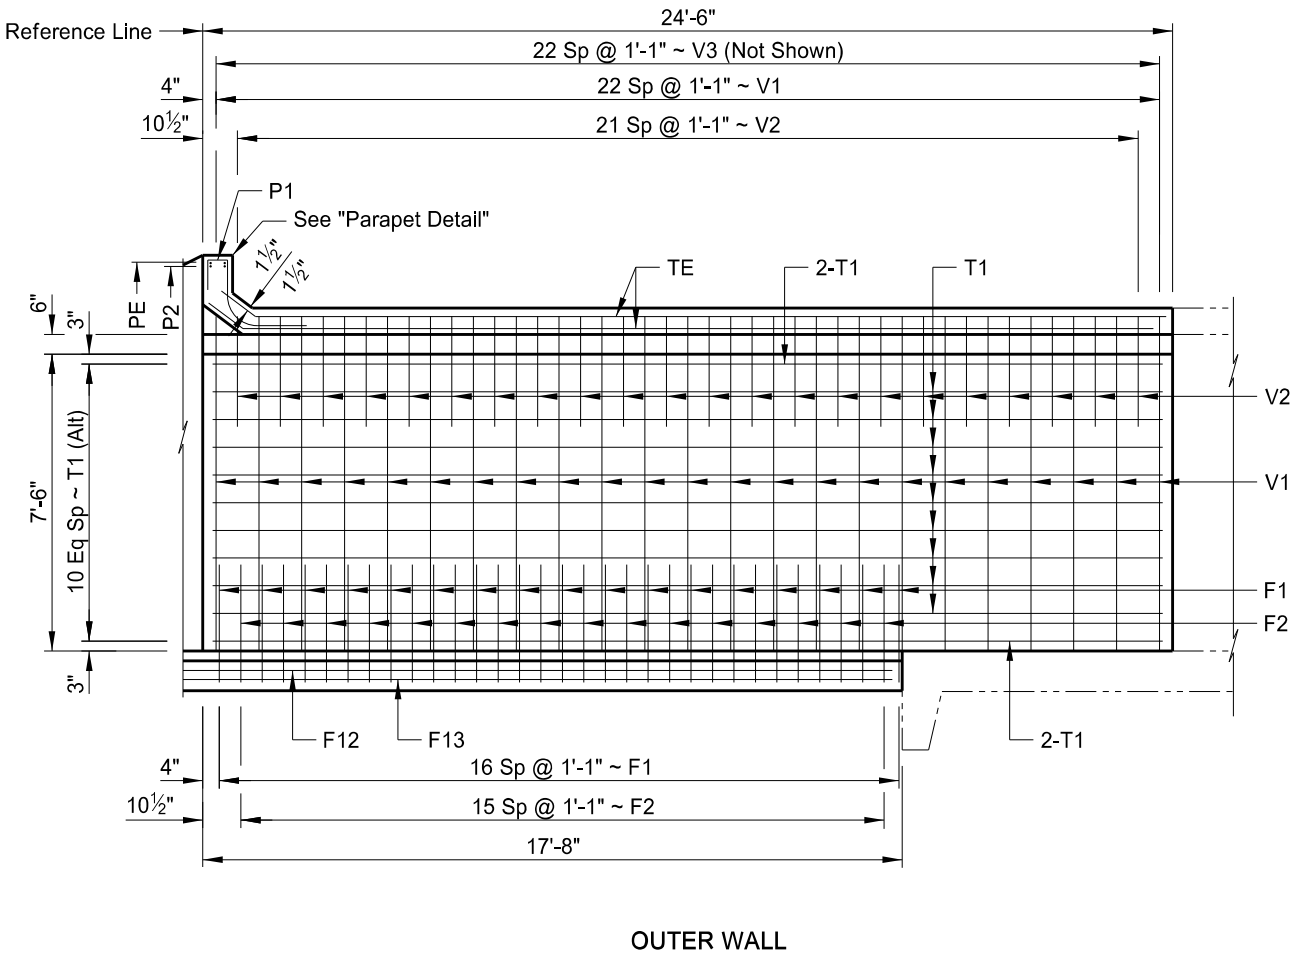
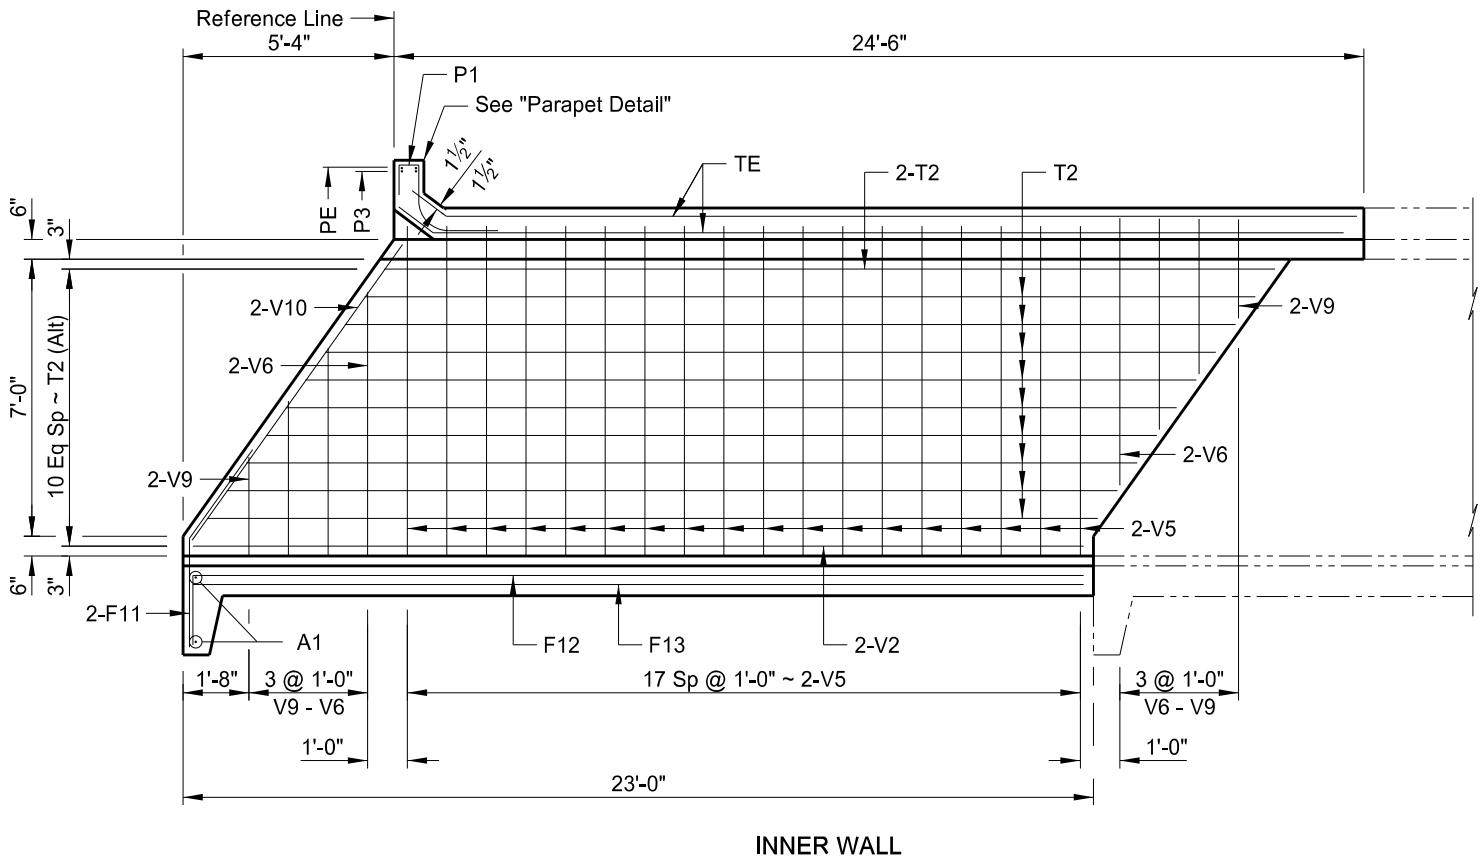


STATE	PROJECT NUMBER	SECTION NO.	SHEET NO.
ND	project number	170	5

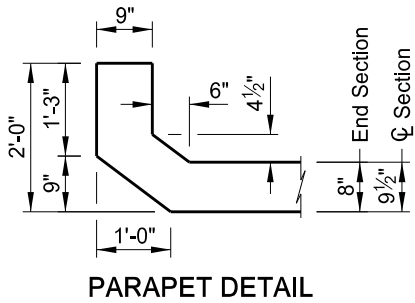

LONGITUDINAL SECTIONS

This drawing
is preliminary
and not for
construction or
implementation
purposes.

LOCATION

WALL DETAILS &
PARAPET DETAIL