
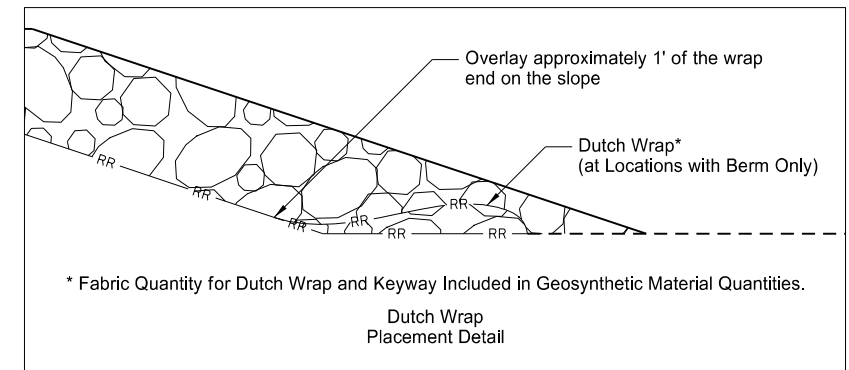
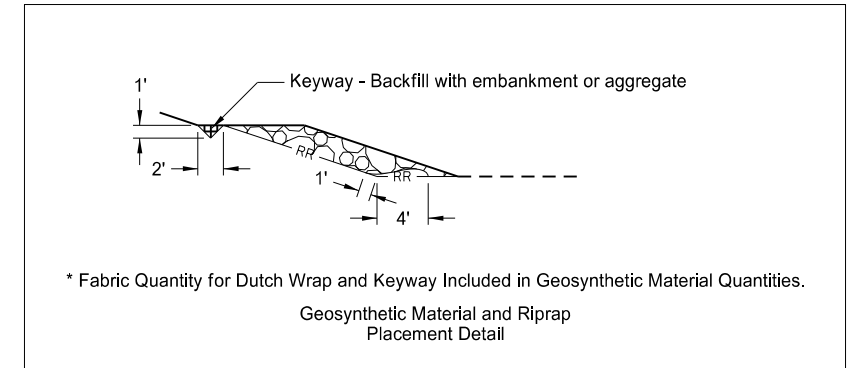
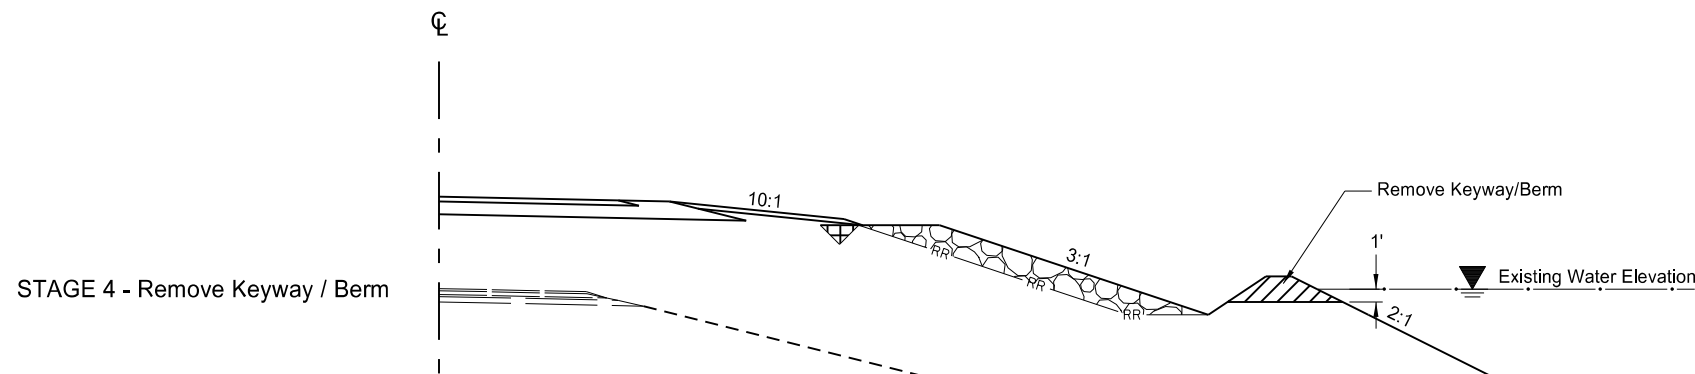


NOTE: Use excavated material in other embankment areas. Do not measure and pay for reuse of this material. Include all cost for use and reuse of this material in the price bid for "Borrow-Excavation".

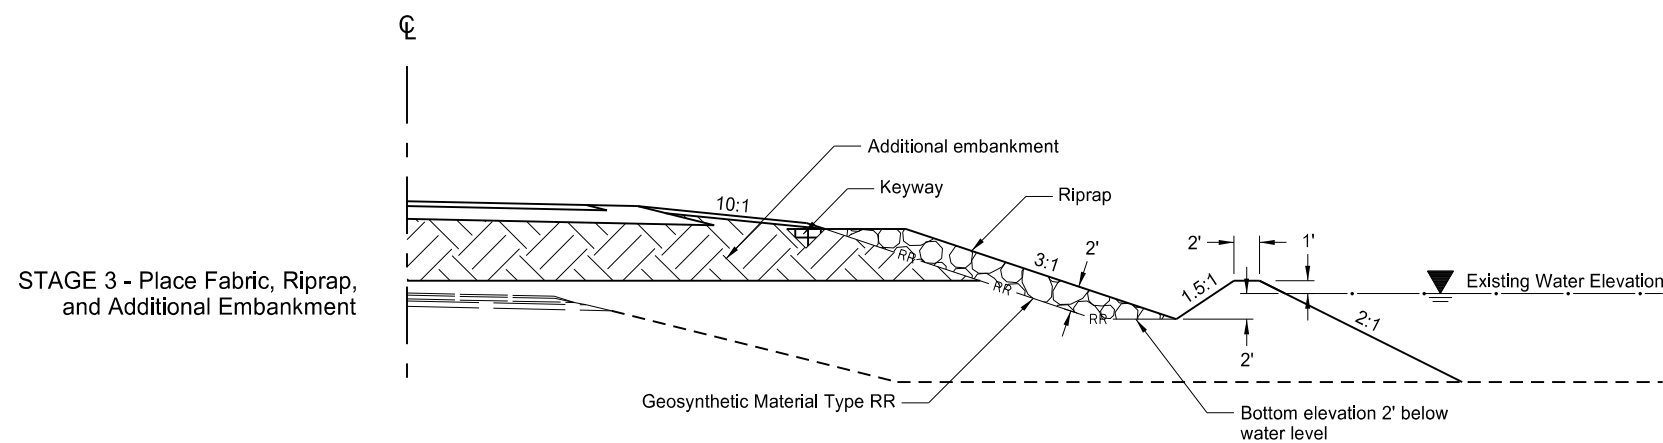

Note - An extra 3 feet of material width has been added for the keyway (top) and an extra 6 feet of material width has been added for the dutch wrap/overlay (bottom). The additional material required for these items will be paid for as "Geosynthetic Material - Type RR".

Riprap Placement Detail	<p>This document is preliminary and not for construction or implementation purposes.</p>
Project Description	
Project Location	