



STATE	PROJECT NO.	SECTION NO.	SHEET NO.
ND	IM-2-094(186)217	170	7

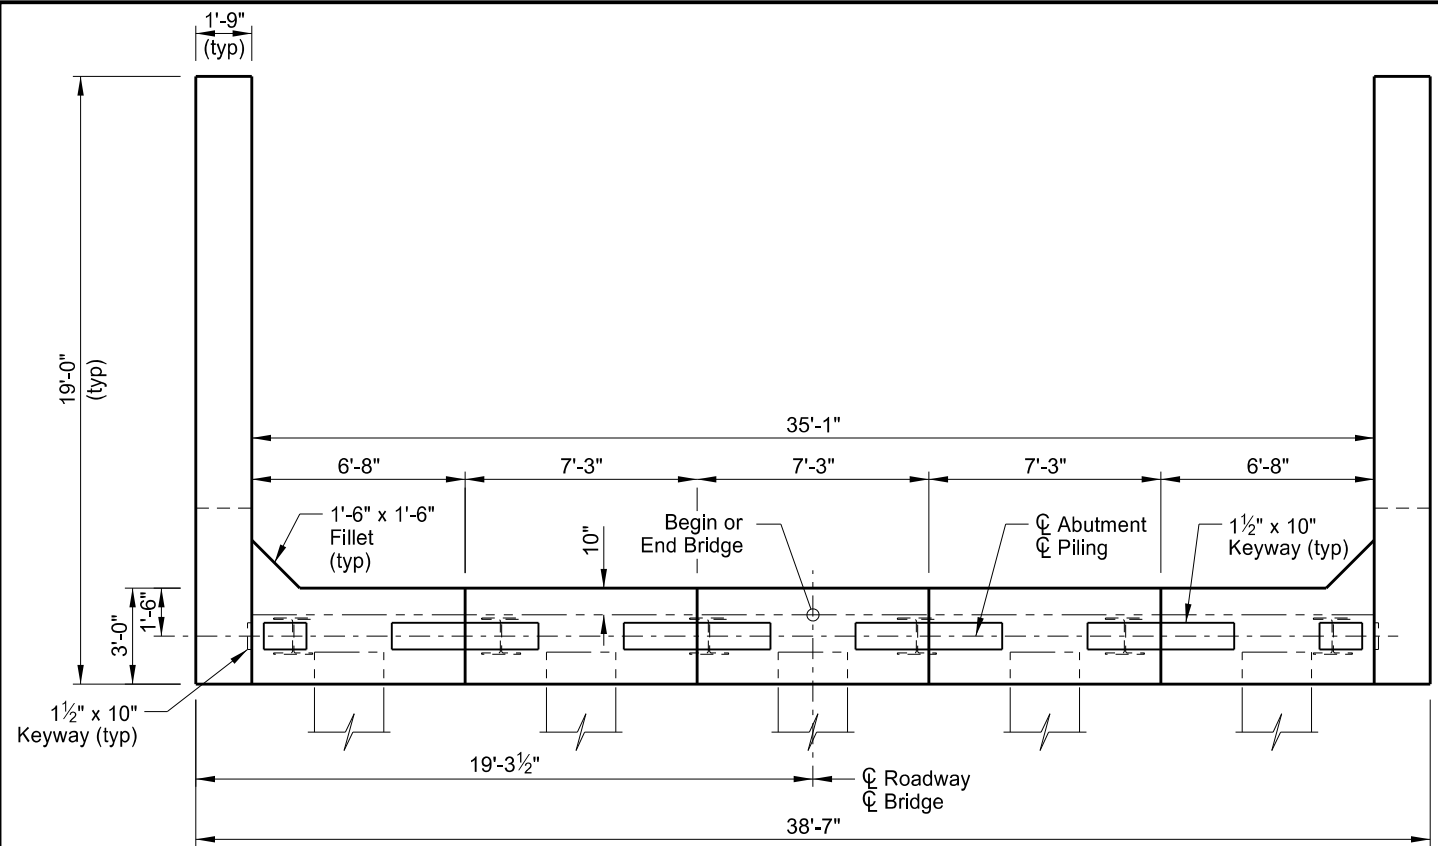


PLAN

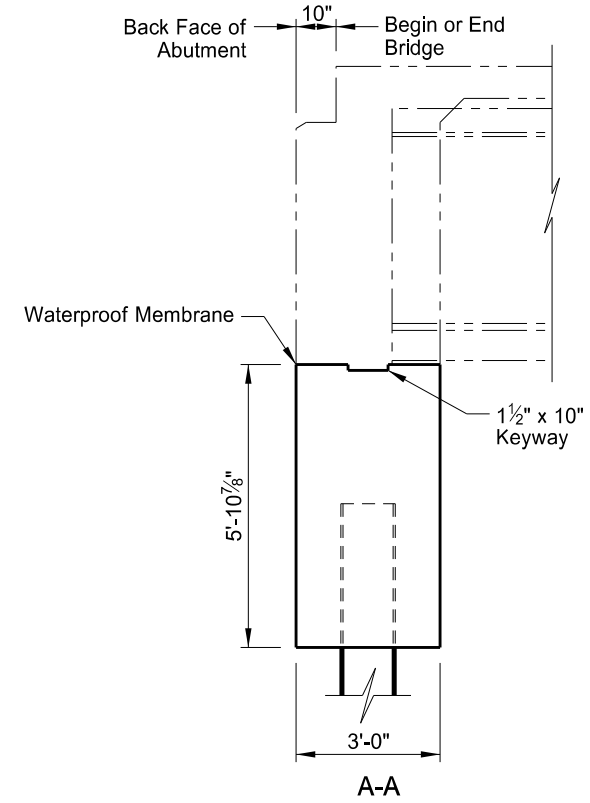


A-A

**NOTE:**  
 Use waterproof membrane that meets the requirements of Section 602.03 B. Center the waterproof membrane (1'-0" minimum width) on the joint.

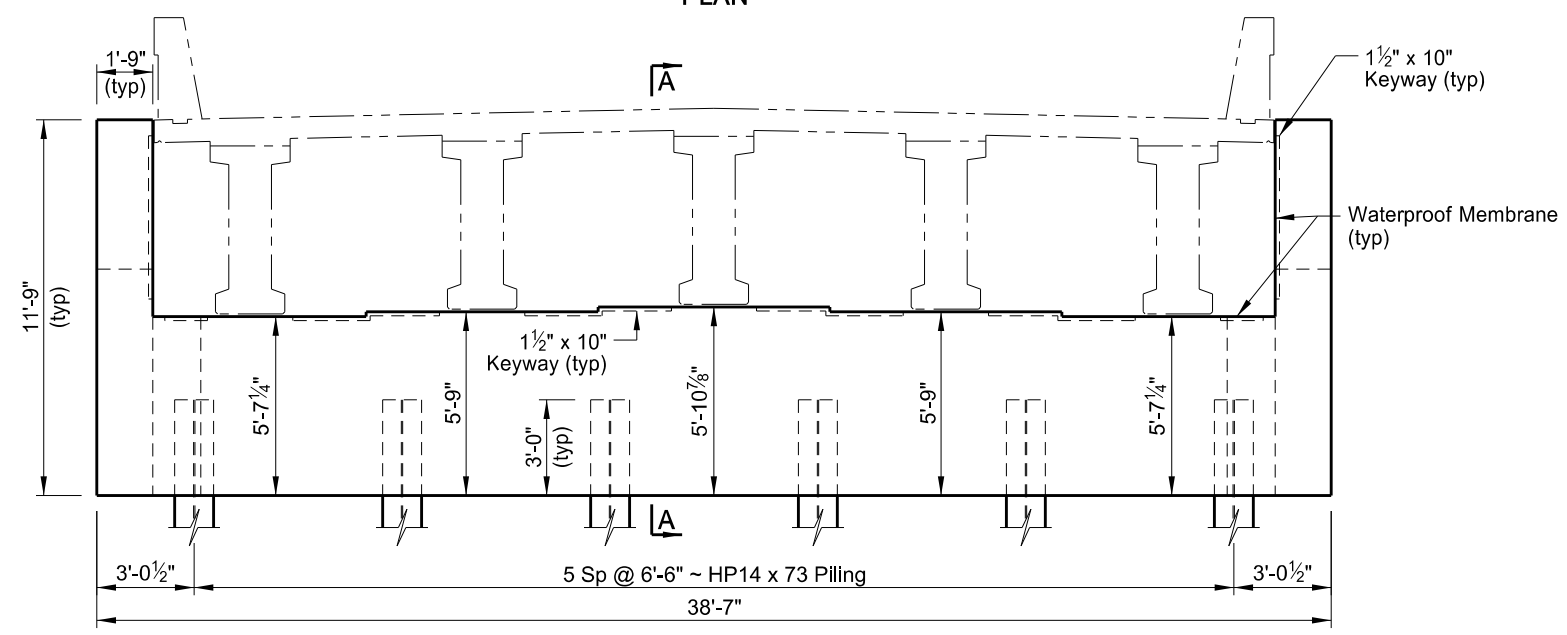

ELEVATION

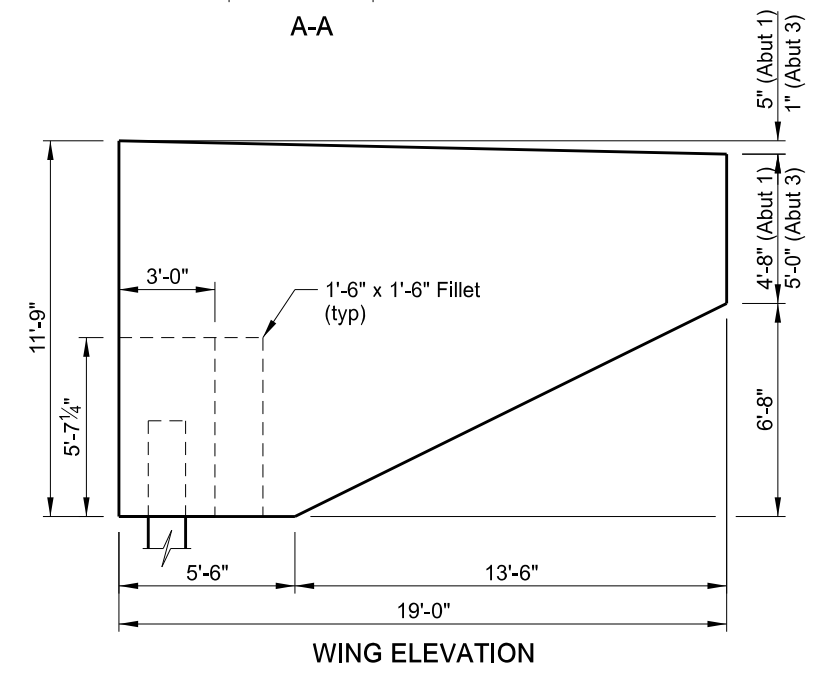

WING ELEVATION

This drawing is preliminary and not for construction or implementation purposes.

<b>QUANTITIES</b>	
SEE DWG 94-217.146-9	
I-94/PETTIBONE INTERCHANGE  (SHOWING DIMENSIONS) ABUTMENT DETAILS	
DRAWING NO.	94-217.146-7